

CLARK FREEPORT ZONE

LAND USE AND ZONING

LINE & GRADE

ARCHITECTURAL

CIVIL/STRUCTURAL

ELECTRICAL



MECHANICAL

SANITARY

PLUMBING

GEODETIC ENGINEER


ELECTRONICS

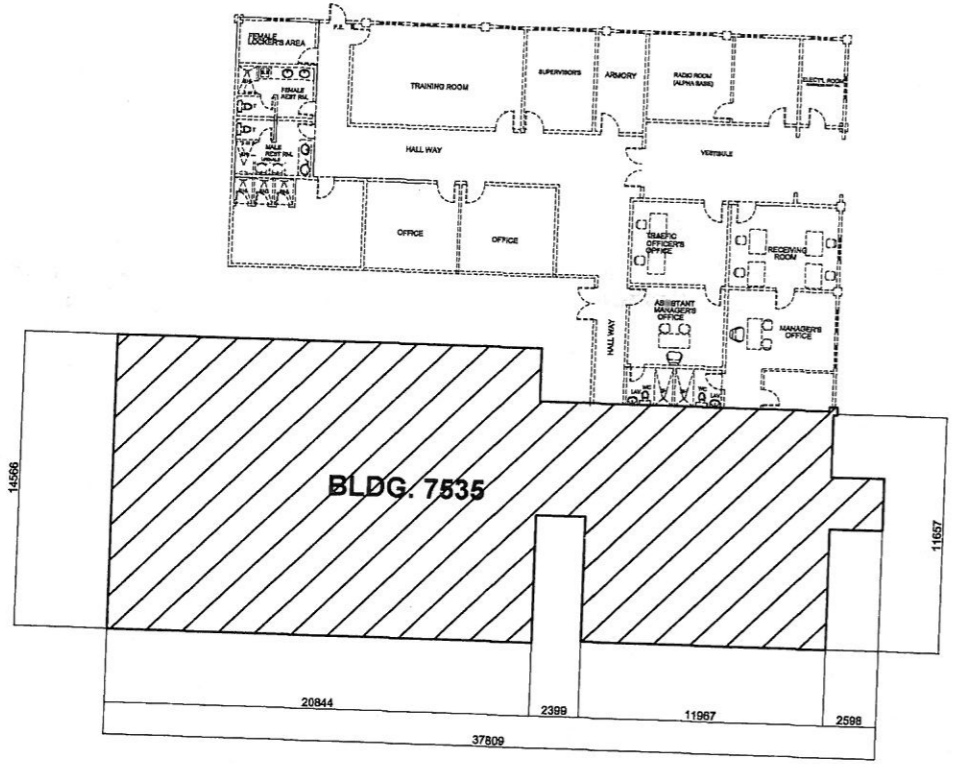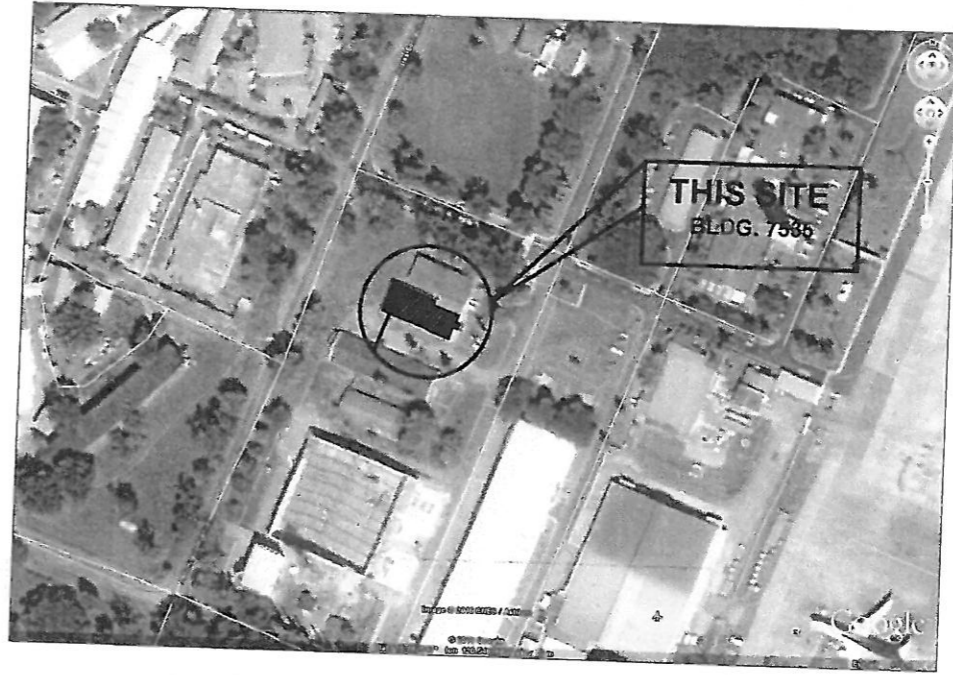

**SITE DEVELOPMENT PLAN**  
SCALE 1:200 MTS





PROJECT / LOCATION: IMPROVEMENT OF SECURITY LOUNGE AT BLDG. 7535 ASD BUILDING, CIVIL AVIATION COMPLEX, CLARK FREEPORT ZONE, PAMPANGA	DESIGN STAFF: OPD RHL	RECOMMENDING APPROVAL: <b>FEDERICO G. GARCIA Jr.</b> OIC - EMD	APPROVED BY: <b>DAN A. BAUTISTA</b> VP-OPERATION MANAGEMENT GROUP	REMARKS/REVISED:	DISCIPLINE:	SHEET NO.:
					ARCHITECTURAL	

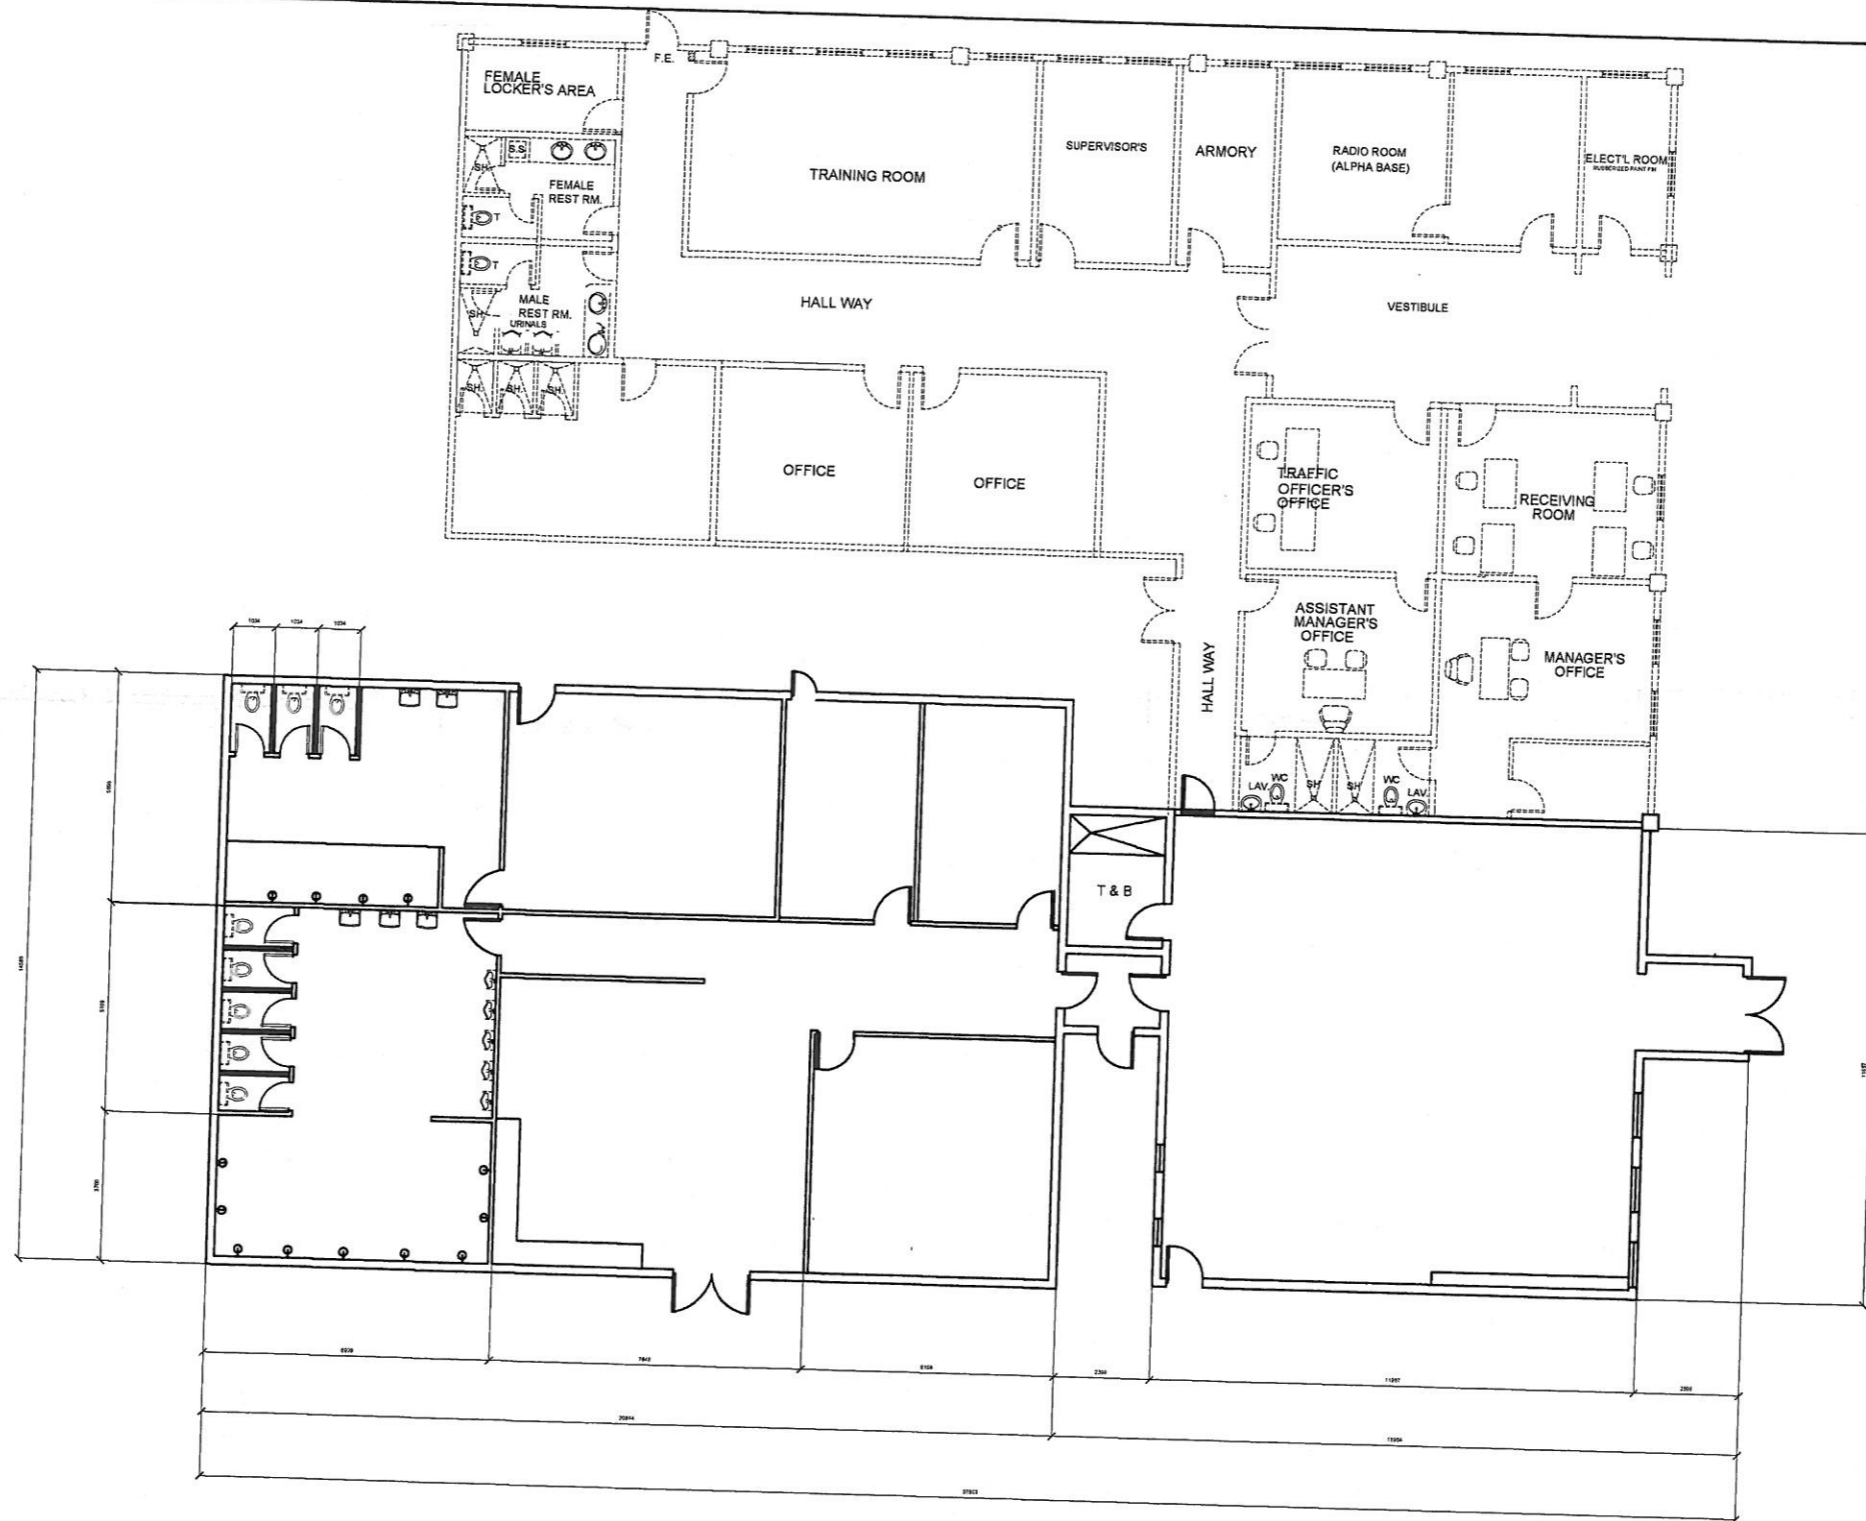

**EXISTING PLAN**  
 SCALE 1:100 MTS

	PROJECT / LOCATION:	DESIGN STAFF:	RECOMMENDING APPROVAL:	APPROVED BY:	REMARKS/REVISED:	DISCIPLINE:	SHEET NO.:	
	IMPROVEMENT OF SECURITY LOUNGE AT BLDG. 7535 ASD BUILDING, CIVIL AVIATION COMPLEX, CLARK FREEPORT ZONE, PAMPANGA	OPD	<b>FEDERICO G. GARCIA Jr.</b> OIC - EMD	<b>DAN A. BAUTISTA</b> VP-OPERATION MANAGEMENT GROUP			ARCHITECTURAL	<div style="border: 1px solid black; border-radius: 50%; padding: 5px; display: inline-block;">           A-2 2/13         </div>
		RHL					EXISTING FLOOR PLAN	

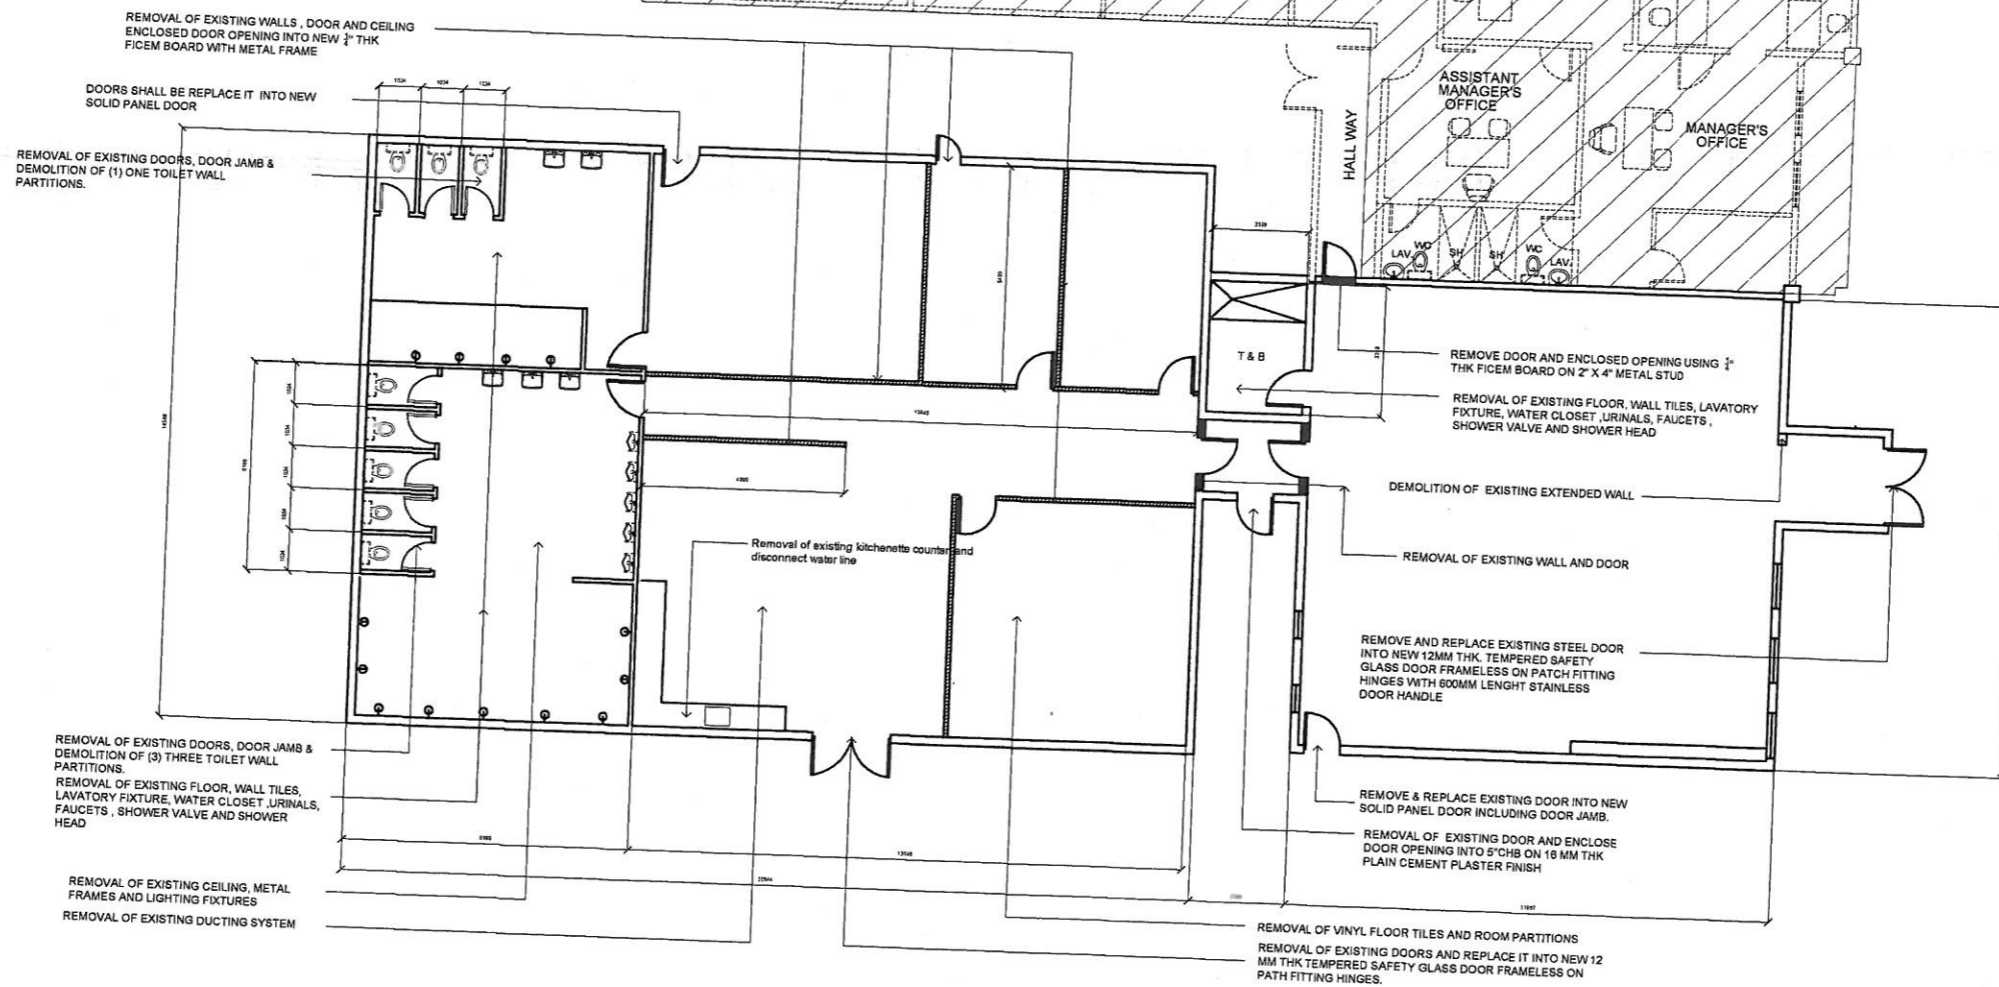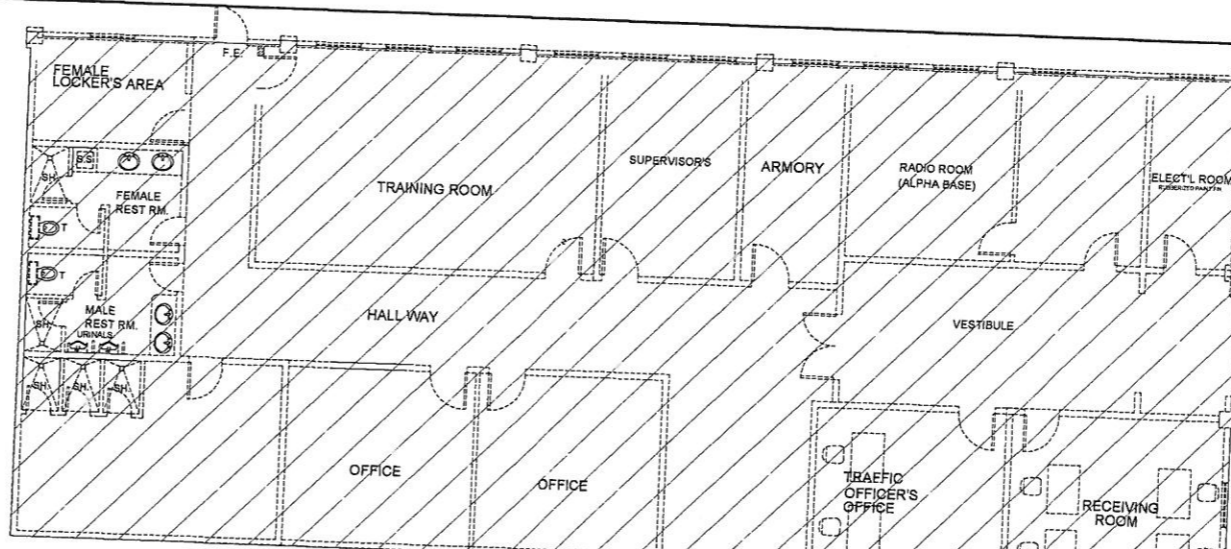


**REMOVAL PLAN**  
 SCALE 1:100 MTS



<b>PROJECT / LOCATION:</b> IMPROVEMENT OF SECURITY LOUNGE AT BLDG. 7535 ASD BUILDING, CIVIL AVIATION COMPLEX, CLARK FREEPORT ZONE, PAMPANGA	<b>DESIGN STAFF:</b>	<b>RECOMMENDING APPROVAL:</b>  <b>FEDERICO G. GARCIA Jr.</b> OIC - EMD	<b>APPROVED BY:</b>  <b>DAN A. BAUTISTA</b> VP-OPERATION MANAGEMENT GROUP	<b>REMARKS/REVISED:</b>	<b>DISCIPLINE:</b> ARCHITECTURAL  REMOVAL PLAN	<b>SHEET NO.:</b>  A-3 3/13