



DE-RUBBERIZING PLAN

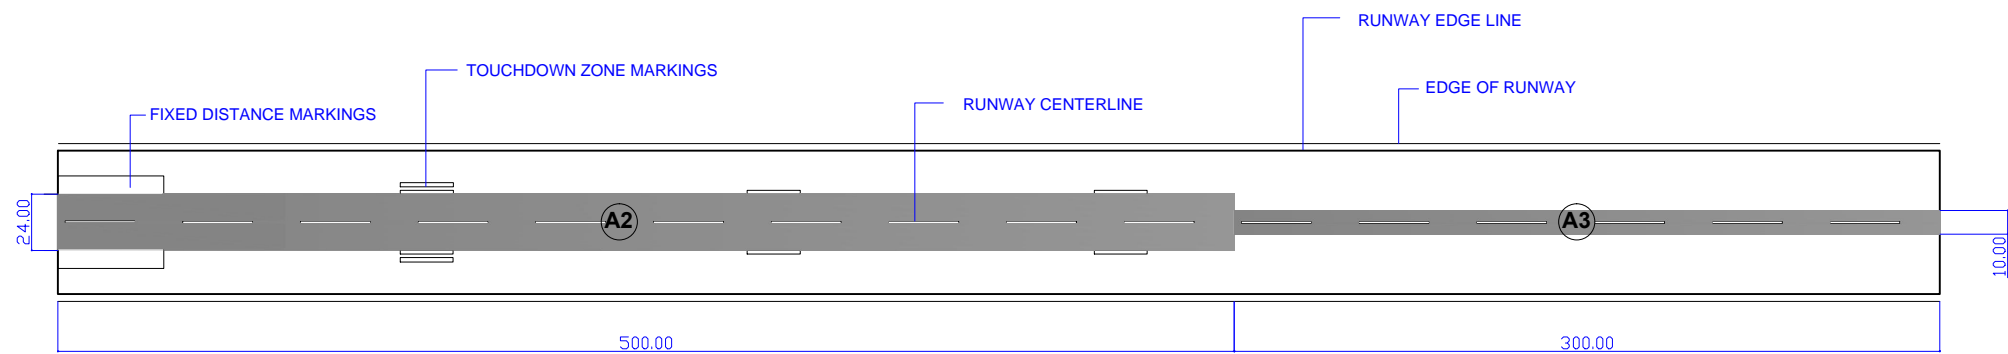

DE-RUBBERIZING PLAN

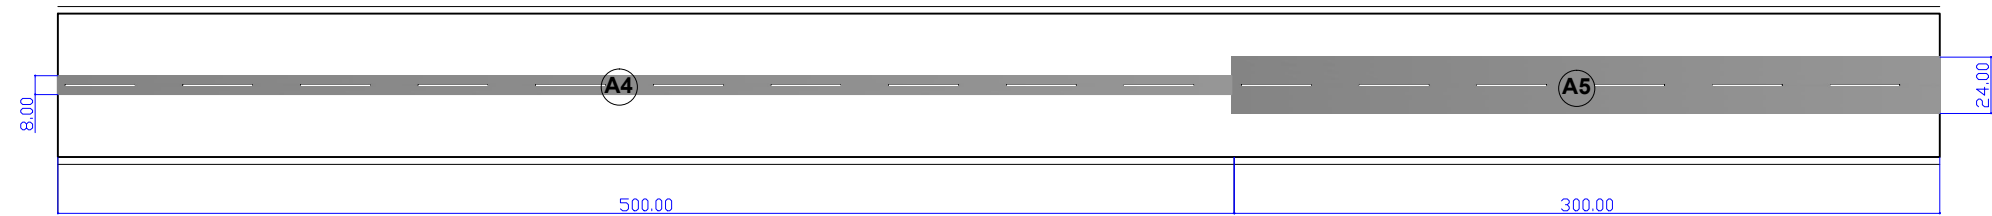

DE-RUBBERIZING PLAN

RUBBER DEPOSIT @ RUNWAY 02R/20L FOR DE-RUBBERIZING



Project Title:
REMOVAL OF RUBBER DEPOSIT AT RUNWAY 02R/20L & REPAINTING OF AFFECTED PAVEMENT MARKINGS

Submitted by:
FEDERICO G. GARCIA JR.
OIC-EMD

Recommending Approval:
DAN A. BAUTISTA
VP - AOMG

Approved by:
ALEXANDER S. CAUGUIRAN
OIC/Acting President & CEO

Sheet Content:
AS SHOWN

Sheet No.
2/6