


DE-RUBBERIZING PLAN



DE-RUBBERIZING PLAN

RUBBER DEPOSIT @ RUNWAY  
02R/20L FOR DE-RUBBERIZING

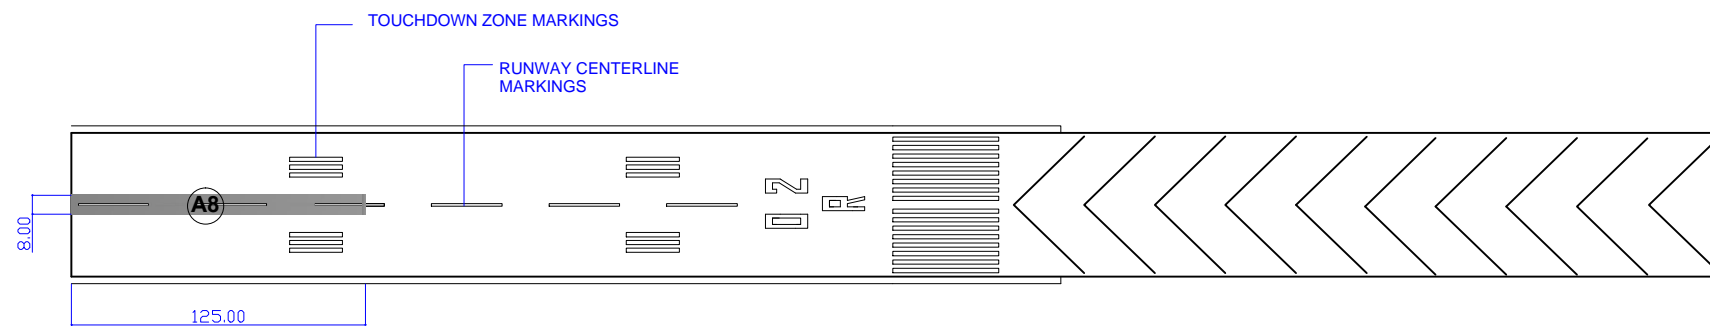

Project Title:	Submitted by:	Recommending Approval:	Approved by:	Sheet Content:	Sheet No.
<b>REMOVAL OF RUBBER DEPOSIT AT RUNWAY 02R/20L &amp; REPAINTING OF AFFECTED PAVEMENT MARKINGS</b>	<b>FEDERICO G. GARCIA JR.</b>	<b>DAN A. BAUTISTA</b>	<b>ALEXANDER S. CAUGUIRAN</b>	AS SHOWN	3/6
	OIC-EMD	VP - AOMG	OIC/Acting President & CEO		