




PAVEMENT MARKING PLAN

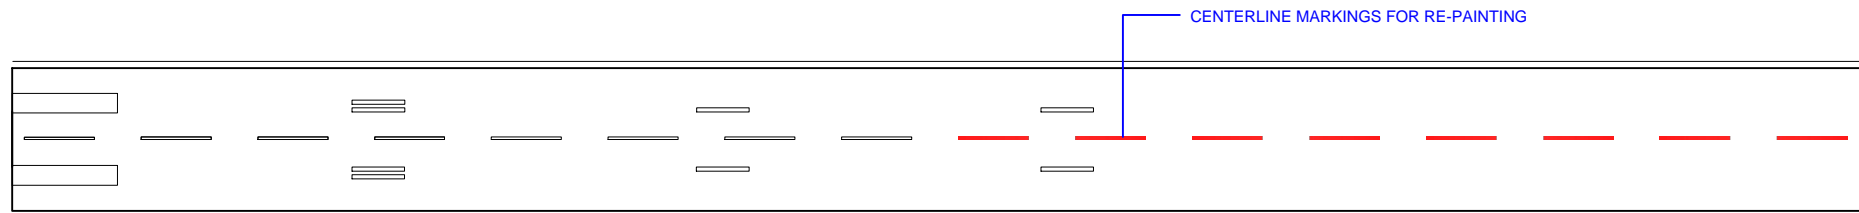

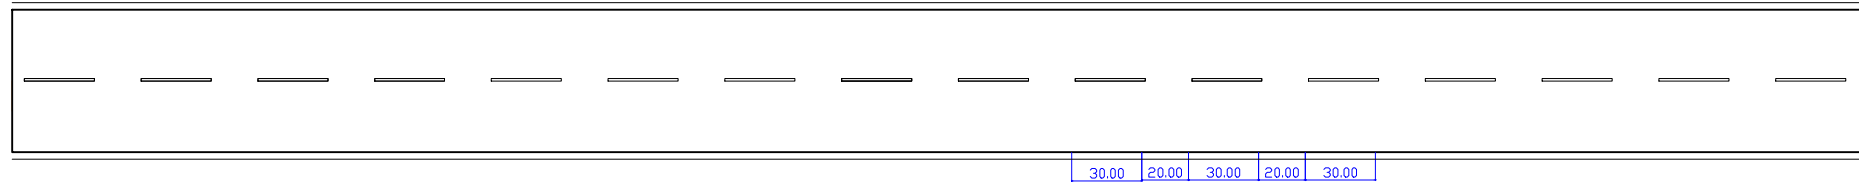

PAVEMENT MARKING PLAN



PAVEMENT MARKING PLAN

 AFFECTED PAVEMENT MARKINGS @ RUNWAY 02R/20L FOR RE-PAINTING (Total of 15 pcs. Centerline Markings)

 	Project Title:	Submitted by:	Recommending Approval:	Approved by:	Sheet Content:	Sheet No.
	REMOVAL OF RUBBER DEPOSIT AT RUNWAY 02R/20L & REPAINTING OF AFFECTED PAVEMENT MARKINGS	FEDERICO G. GARCIA JR. OIC-EMD	DAN A. BAUTISTA VP - AOMG	ALEXANDER S. CAUGUIRAN OIC/Acting President & CEO	AS SHOWN	4/6