

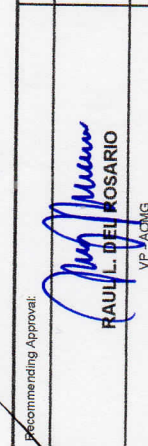
LOCATION FOR RUNWAY FRICTION TESTING OF RUNWAY 02/20



Project Title:
RUNWAY FRICTION TESTING OF RUNWAY 02/20

Submitted by:

FEDERICO G. GARCIA JR.
 MANAGER-EMD

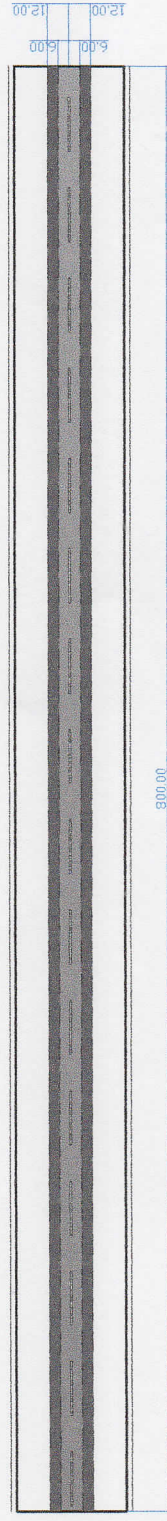
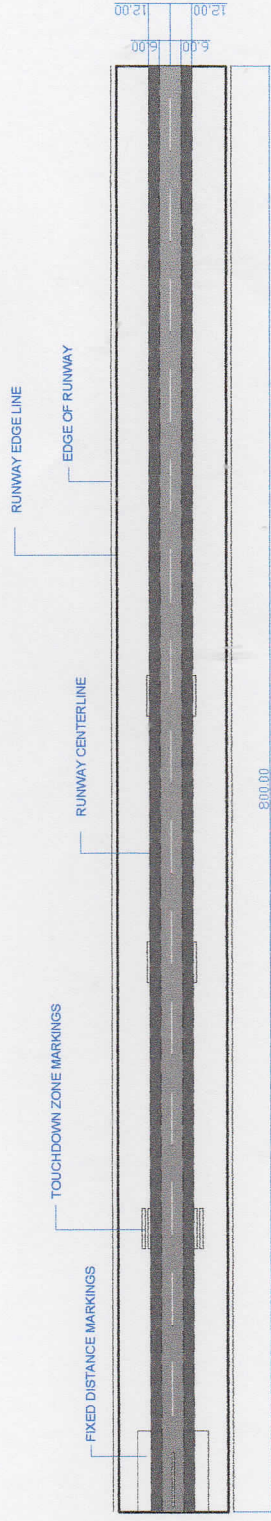
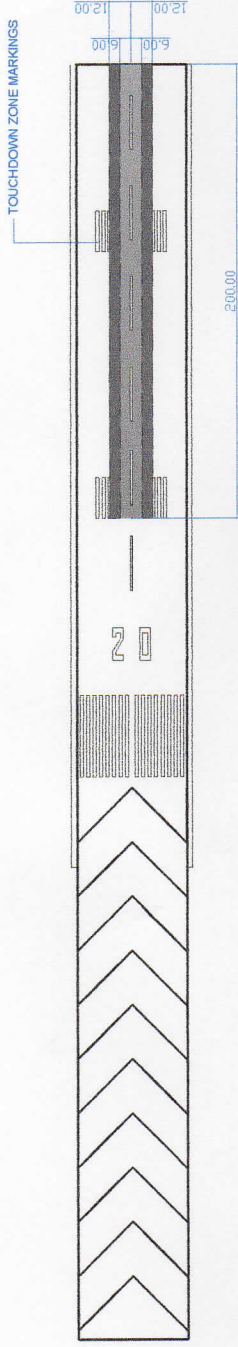
Recommending Approval:

RAUL L. DEL ROSARIO
 VP - A,OMG

Approved by:

JAIME ALBERTO C. MELO
 OIC - Office of the President & CEO

Sheet Content:
AS SHOWN

Sheet No.
1/3



⊙ PLAN OF FRICTION TEST RUN AT RUNWAY 20

FRICTION TEST RUN, 6 & 12 meters x 2.800 meters
FROM RUNWAY CENTERLINE BOTH SIDES

CLARK
INTERNATIONAL AIRPORT

emc
CIVIL WORKS DIVISION
PAVEMENT AND BRIDGE

Project Title:
**RUNWAY FRICTION TESTING OF
RUNWAY 02/20**

Submitted by:
Federico G. Garcke Jr.
FEDERICO G. GARCKE JR.
MANAGER-END

Recommending Approval:
Raul Del Rosario
RAUL DEL ROSARIO
VP - ACIS

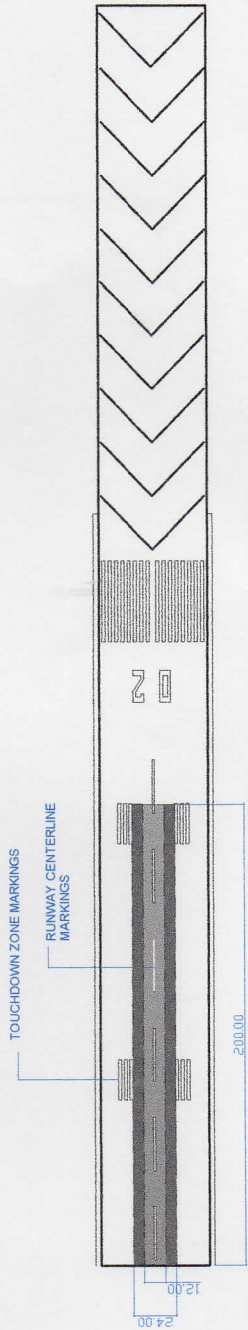
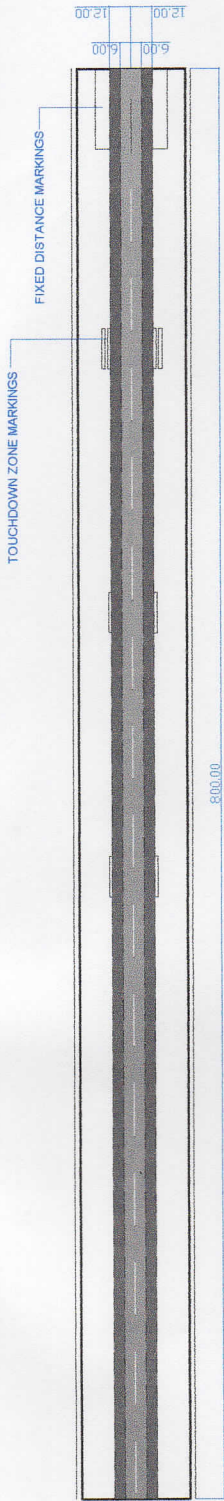
Approved by:
Jaime Alberto C. Melo
JAIME ALBERTO C. MELO
OIC - Office of the President & CEO

Sheet Content:

AS SHOWN

Sheet No.

2/3



PLAN OF FRICTION TEST RUN AT RUNWAY 02



FRICTION TEST RUN, 6 & 12 meters x 2,800 meters
FROM RUNWAY CENTERLINE BOTH SIDES

	 <small>CIVIL WORKS DIVISION PROPERTY AND AIRSIDE</small>	Project Title:	Submitted By:	Recommending Approval:	Approved by:	Sheet Content:	Sheet No.
		RUNWAY FRICTION TESTING OF RUNWAY 02/20	 FEDERICO G. GARCIA JR. <small>MANAGER-EMD</small>	 RAUL L. DEL ROSARIO <small>VP - PMG</small>	 JAIME ALBERTO S. MELO <small>OIC - Office of the President & CEO</small>	AS SHOWN	3/3