


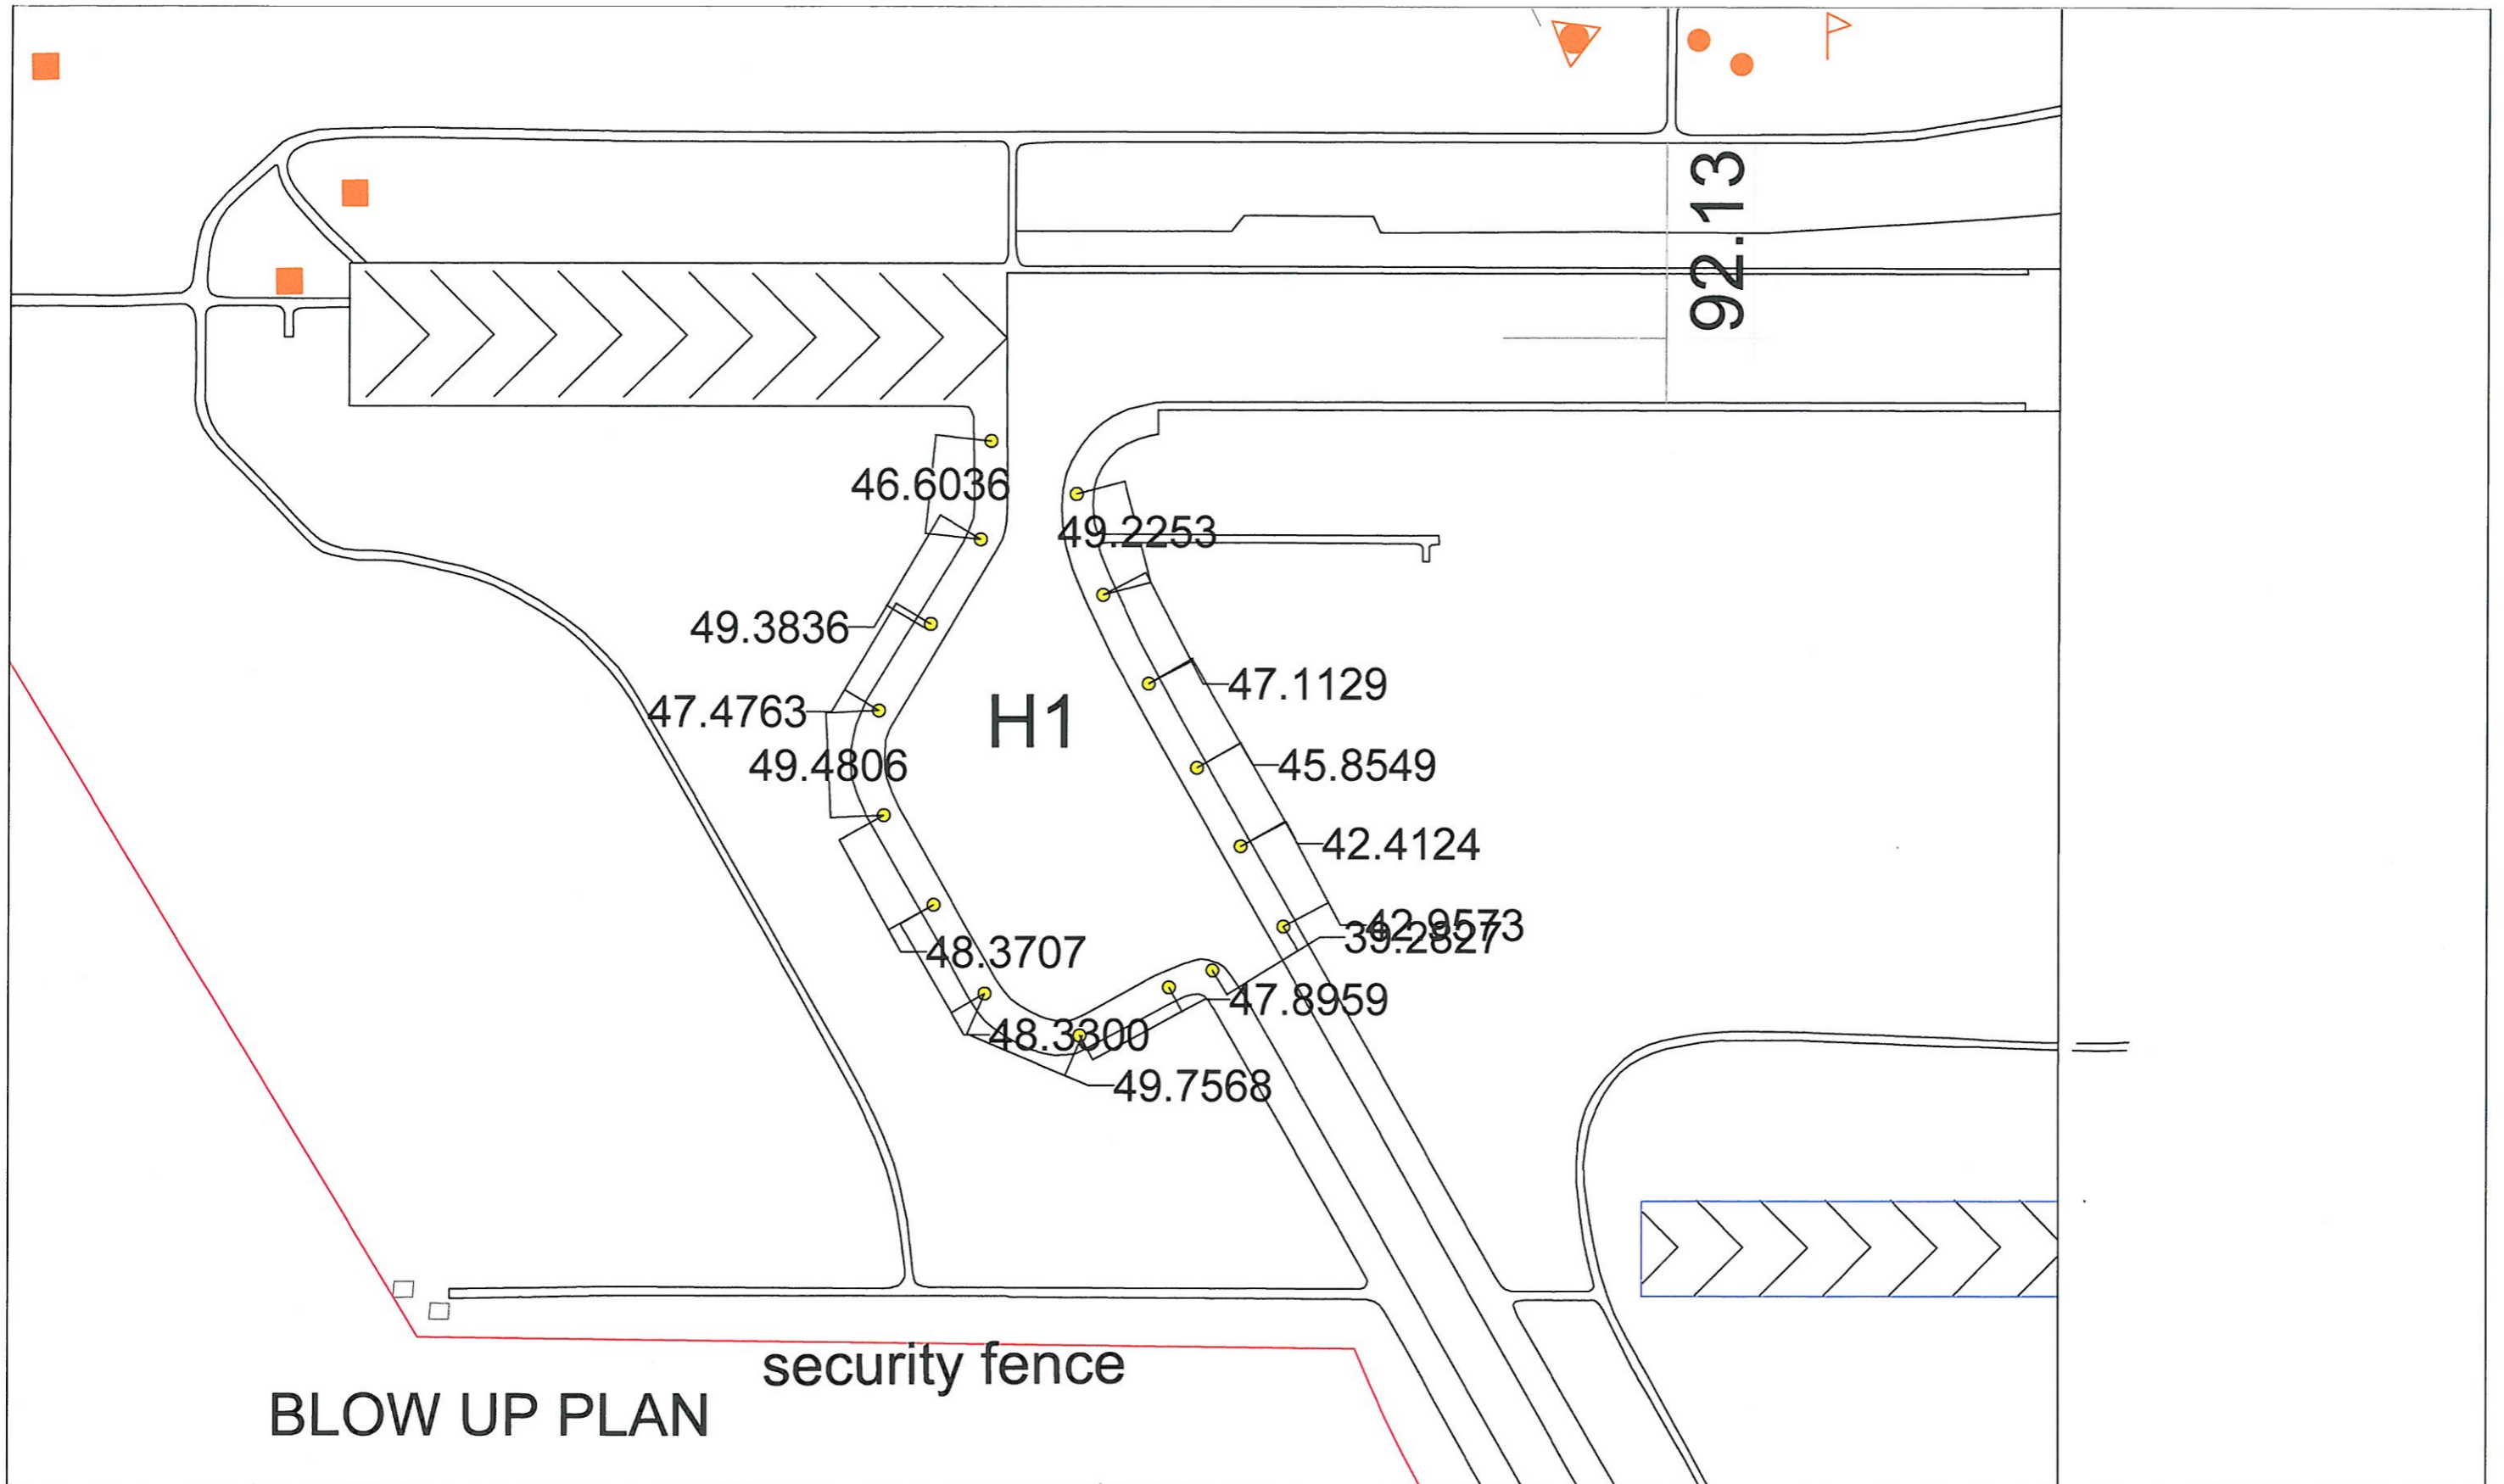





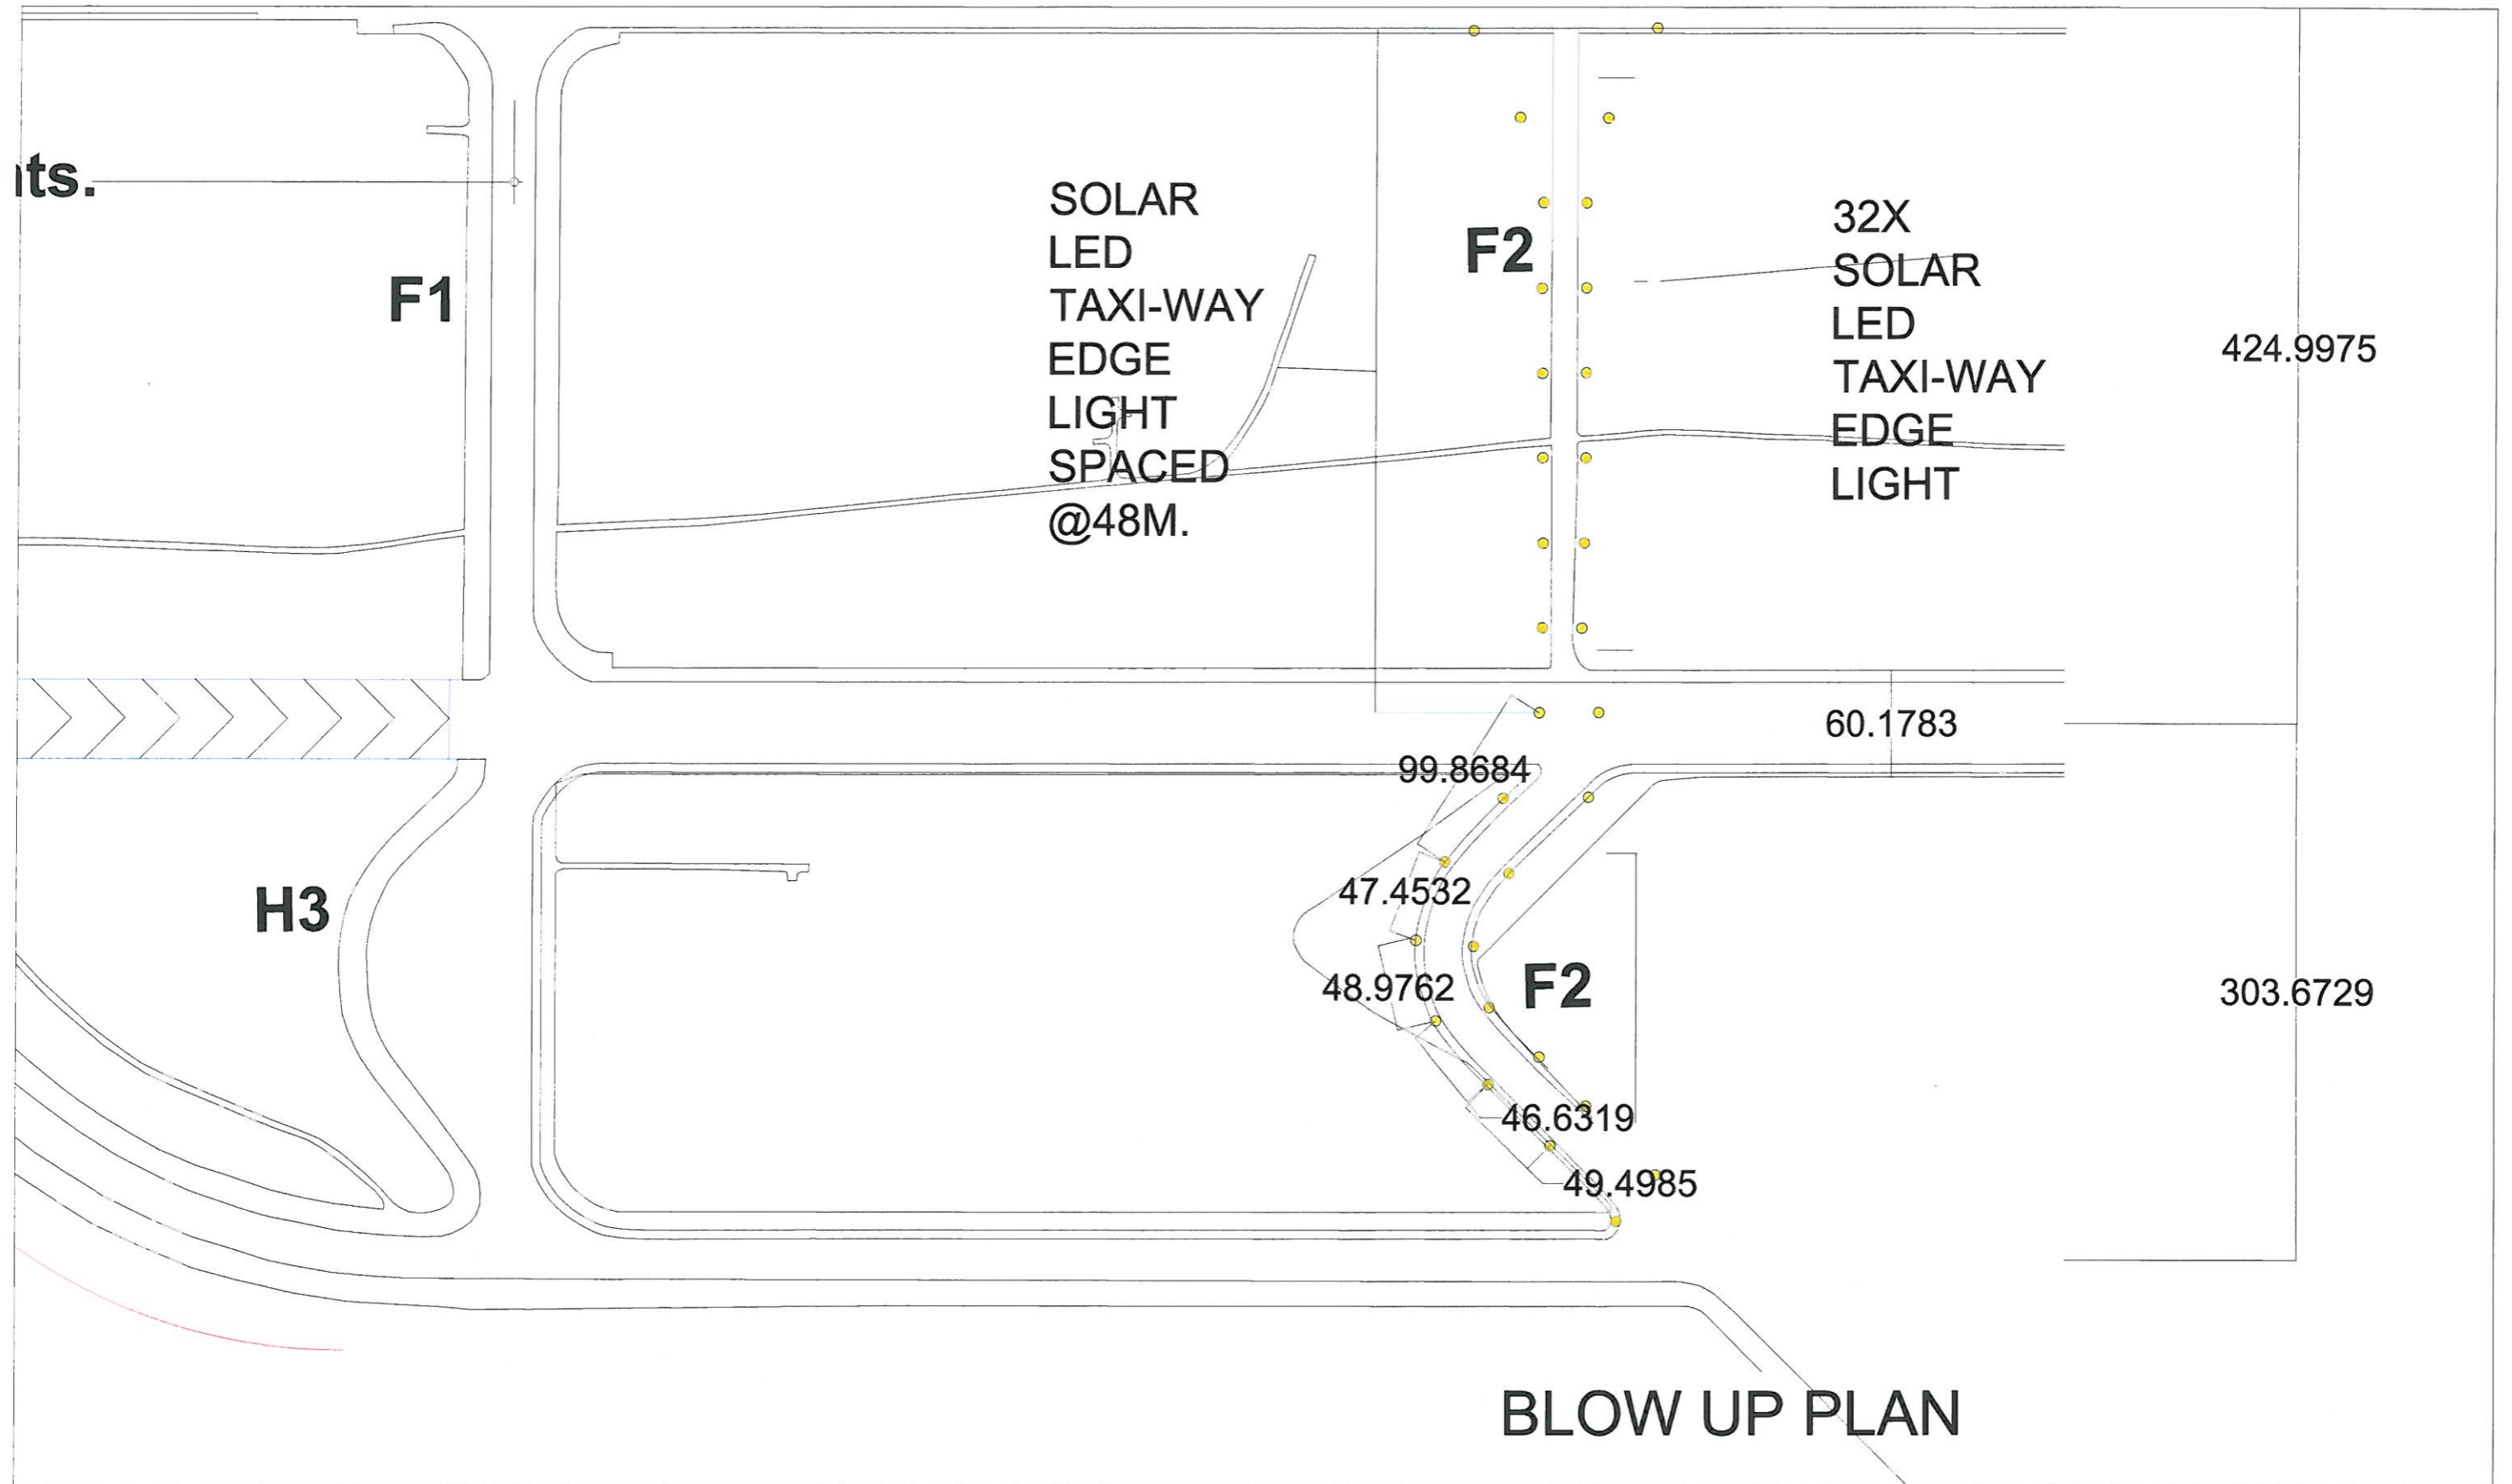
	PROJECT TITLE :	DESIGN STAFF :	RECOMMENDING APPROVAL :	APPROVED BY:	DISCIPLINE :	SHT . NO:
	TAXI EDGE LIGHT ON TAXI WAY F2	 JOSELITO A. SAN DIEGO SENIOR ELECTRICAL ENGINEER	 FEDERICO G. GARCIA JR. MANAGER - EMD	JAIME ALBERTO C. MELO VP- AIRPORT OPERATIONS MGMT.GRP.	DATE : MAY 11, 2018	E-1 1-2






BLOW UP PLAN


security fence

	PROJECT TITLE :	DESIGN STAFF :	RECOMMENDING APPROVAL :	APPROVED BY :	DISCIPLINE :	SHT . NO:
	TAXI EDGE LIGHT ON TAXI WAY F2	 JOSELITO A. SAN DIEGO SENIOR ELECTRICAL ENGINEER	 FEDERICO G. GARCIA JR. MANAGER - EMD	JAIME ALBERTO C. MELO VP- AIRPORT OPERATIONS MGMT.GRP.		E-2
					DATE : MAY 11, 2018	2-2



BLOW UP PLAN

	PROJECT TITLE :	DESIGN STAFF :	RECOMMENDING APPROVAL :	APPROVED BY:	DISCIPLINE :	SHT . NO:
	TAXI EDGE LIGHT ON TAXI WAY F2	 JOSELITO A. SAN DIEGO SENIOR ELECTRICAL ENGINEER	 FEDERICO G. GARCIA JR. MANAGER - EMD	JAIME ALBERTO C. MELO VP- AIRPORT OPERATIONS MGMT.GRP.	DATE : MAY 11, 2018	E-1
						1-2

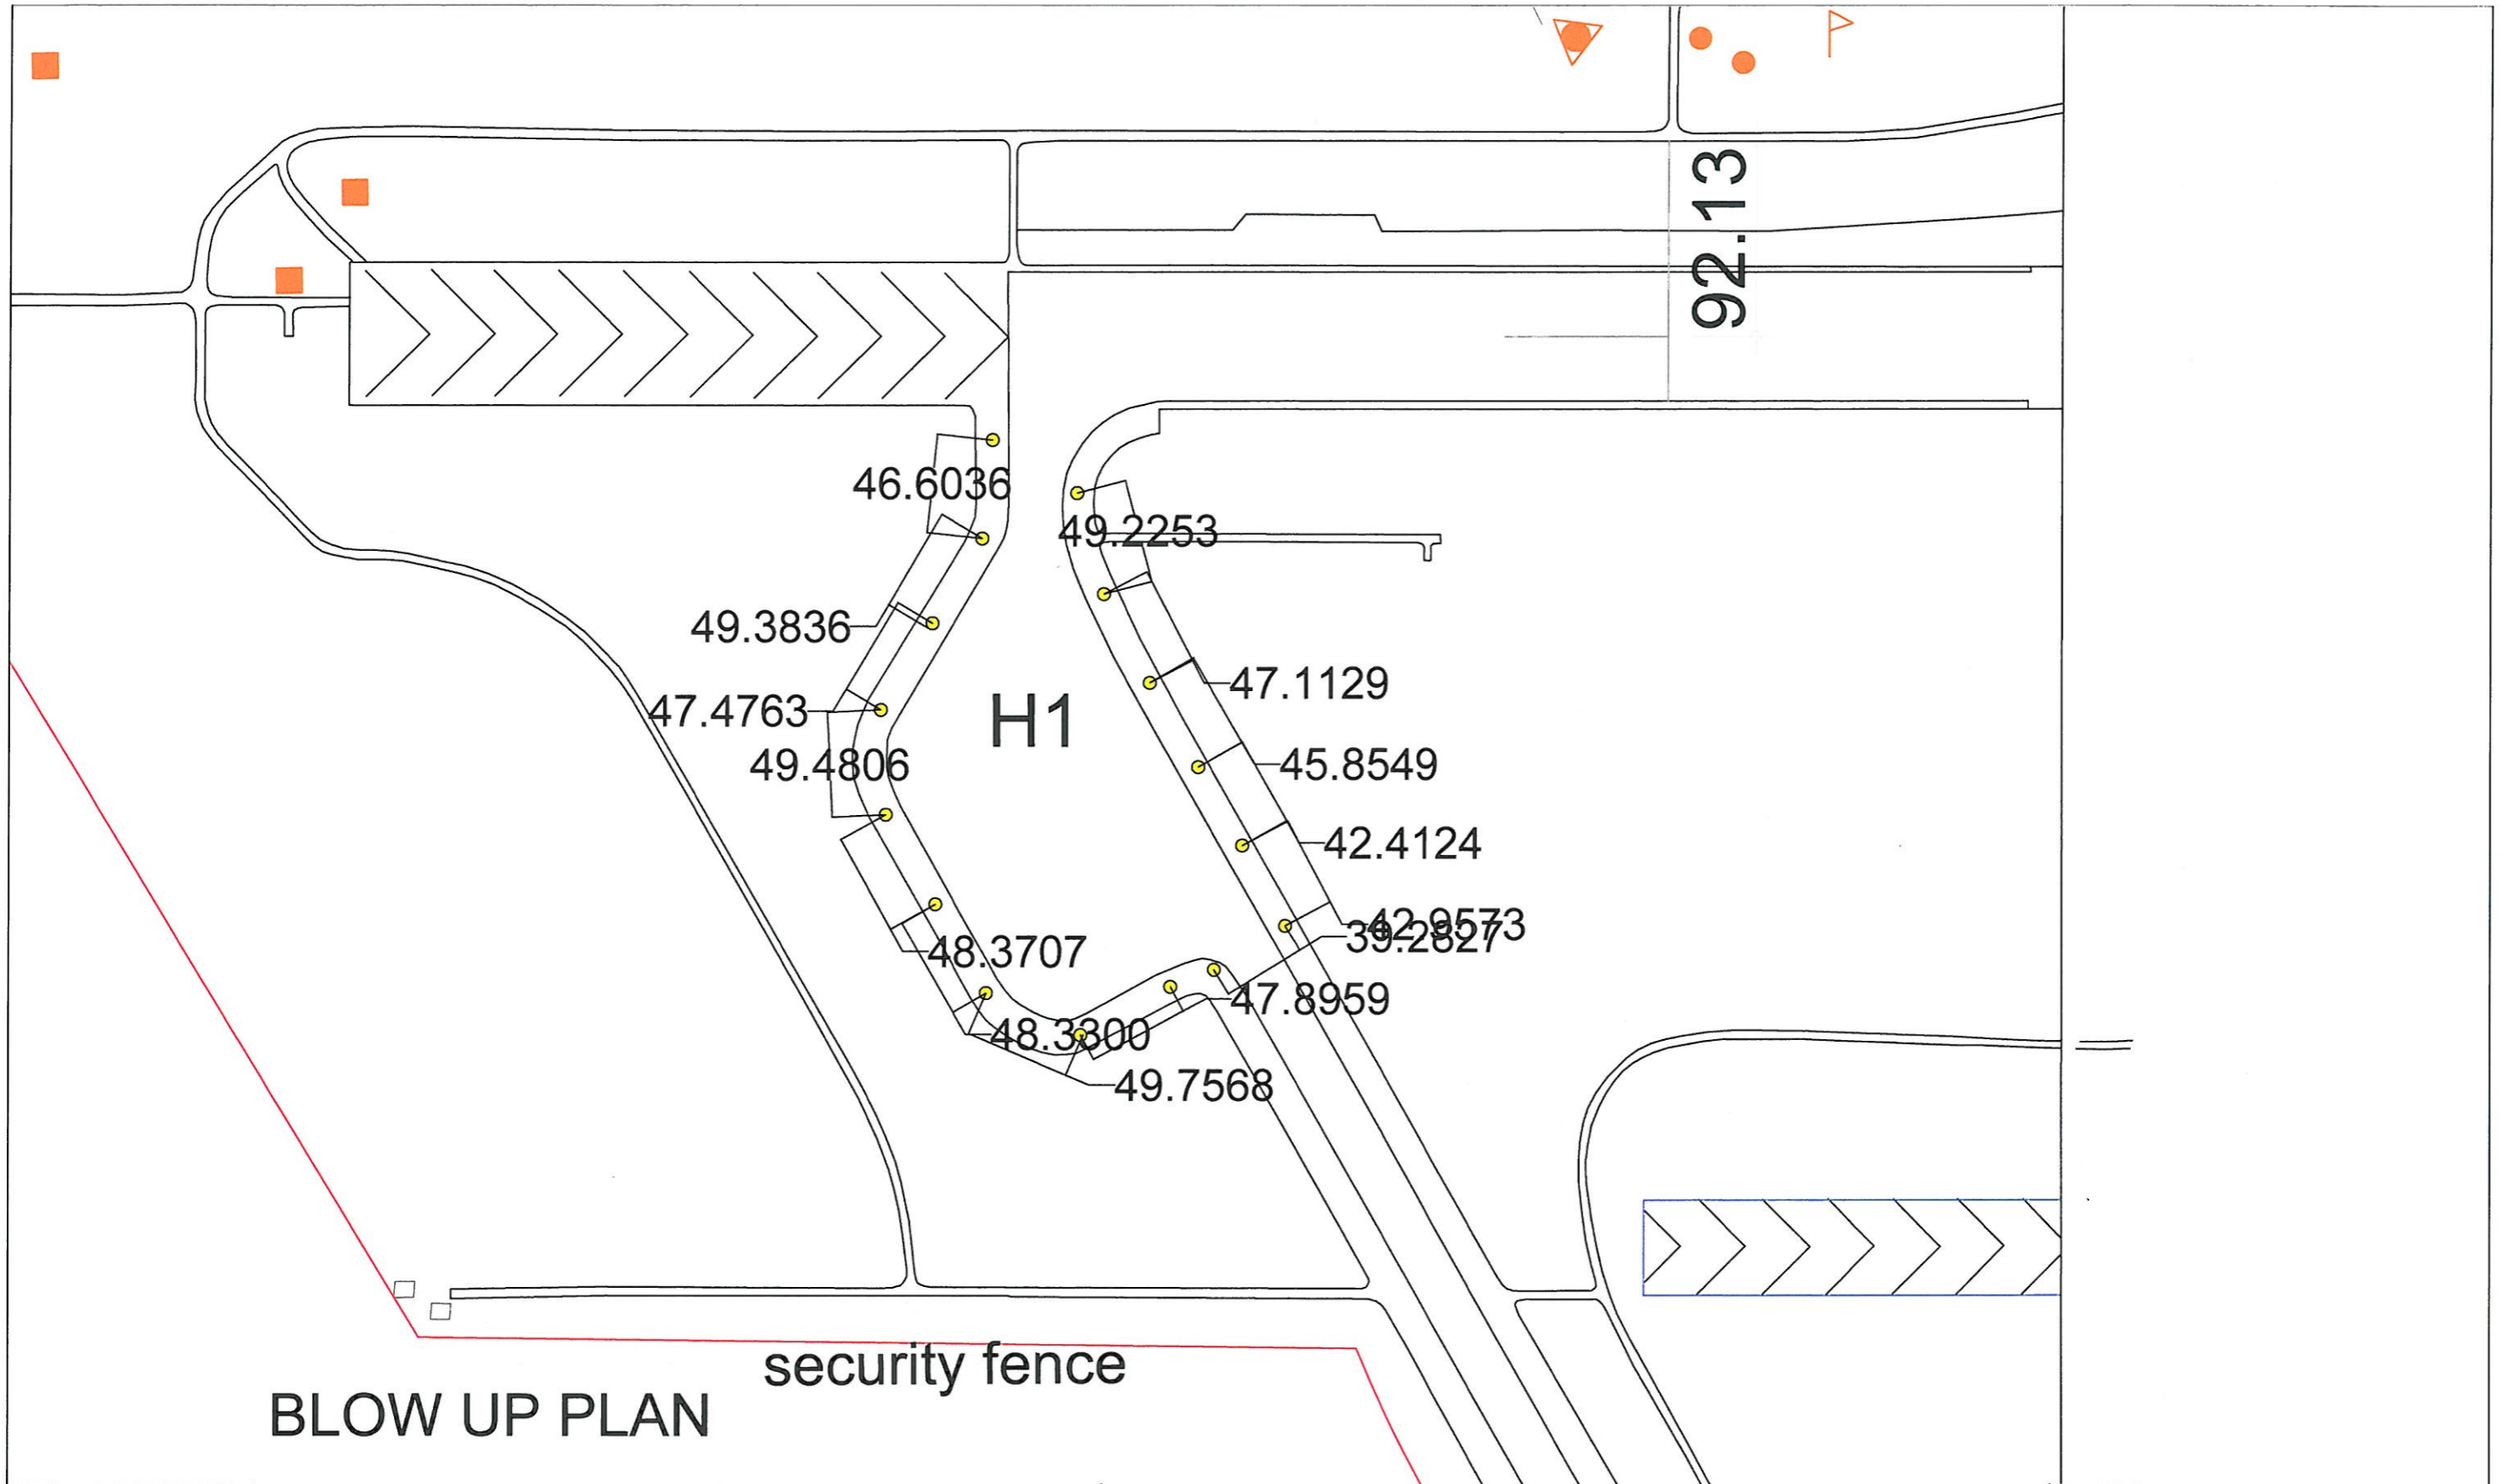





BLOW UP PLAN

security fence

H1

92.13

	PROJECT TITLE :	DESIGN STAFF :	RECOMMENDING APPROVAL :	APPROVED BY:	DISCIPLINE :	SHT . NO:
	TAXI EDGE LIGHT ON TAXI WAY F2	 JOSELITO A. SAN DIEGO SENIOR ELECTRICAL ENGINEER	 FEDERICO G. GARCIA JR. MANAGER - EMD	 JAIME ALBERTO C. MELO VP- AIRPORT OPERATIONS MGMT.GRP.		E-2
					DATE : MAY 11, 2018	2-2