
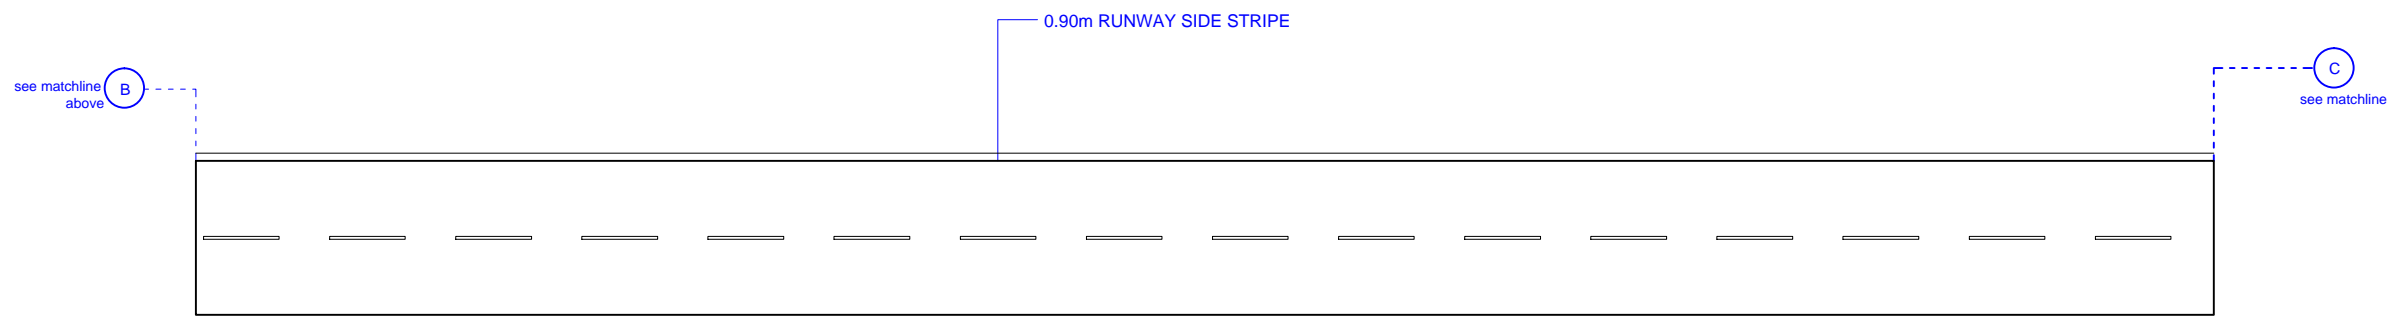
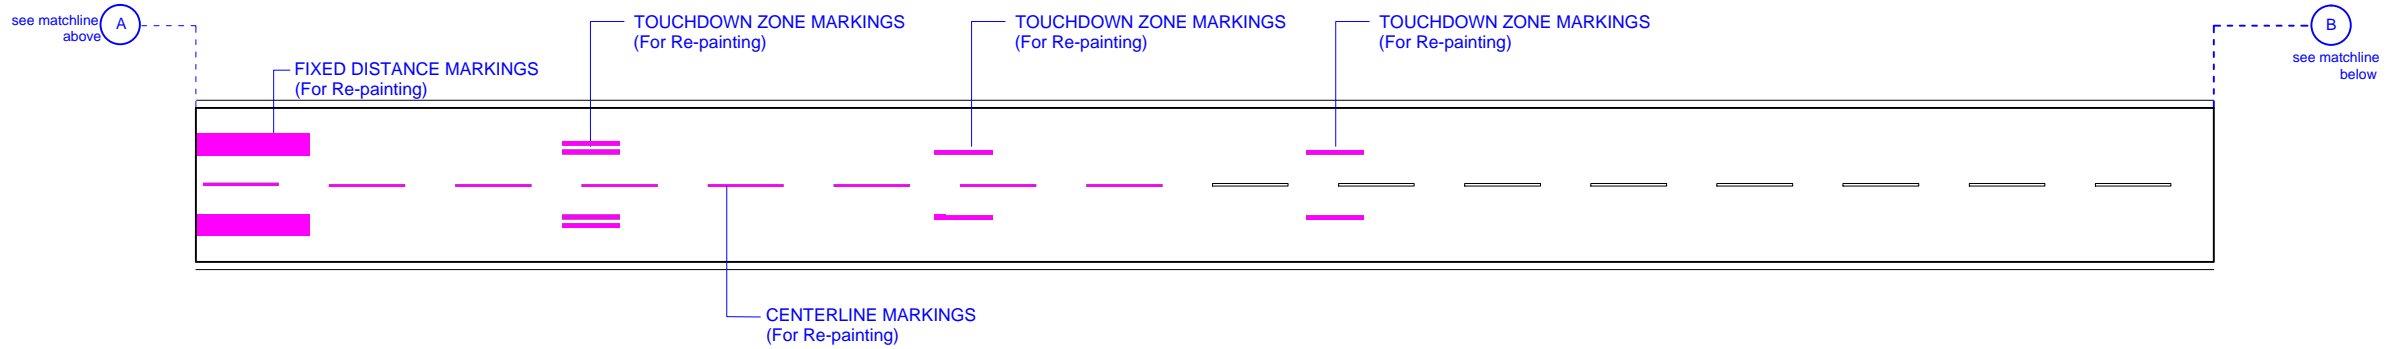



 <small>CIVIL WORKS DIVISION PAVEMENT AND GROUNDS</small>	Project Title:	Submitted by:	Recommending Approval:	Approved by:	Sheet Content:	Sheet No.
	RE-PAINTING OF RUNWAY AND TAXIWAY PAVEMENT MARKINGS	FEDERICO G. GARCIA JR. OIC - EMD	DAN A. BAUTISTA VP - AOMG	ALEXANDER S. CAUGUIRAN OIC/ACTING PRESIDENT & CEO	AS SHOWN	1/6

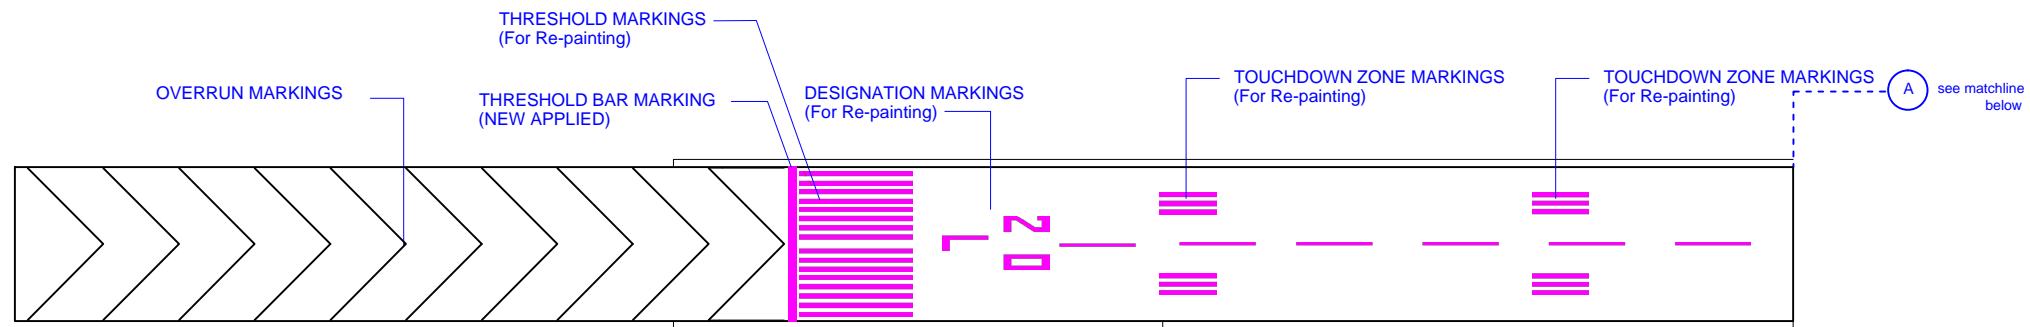

○ RUNWAY 02R/20L PAVEMENT MARKING PLAN


  <small>CIVIL WORKS DIVISION PAVEMENT AND GROUNDS</small>	Project Title:	Submitted by:	Recommending Approval:	Approved by:	Sheet Content:	Sheet No.
	<b>RE-PAINTING OF RUNWAY AND TAXIWAY PAVEMENT MARKINGS</b>	<b>FEDERICO G. GARCIA JR.</b> OIC - EMD	<b>DAN A. BAUTISTA</b> VP - AOMG	<b>ALEXANDER S. CAUGUIRAN</b> OIC/ACTING PRESIDENT & CEO	AS SHOWN	2/6

see matchline above **C**

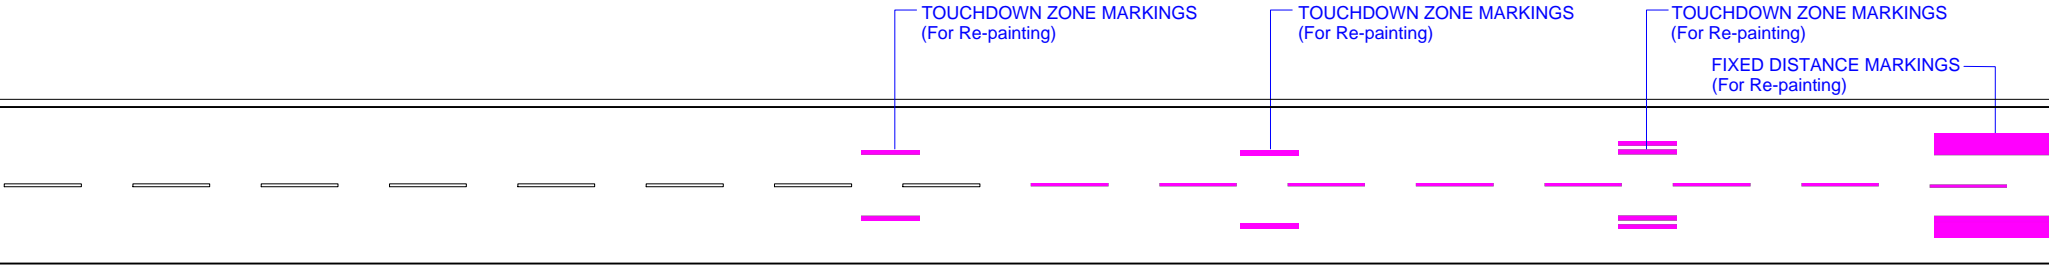

**D**  
see matchline below


see matchline above **D**

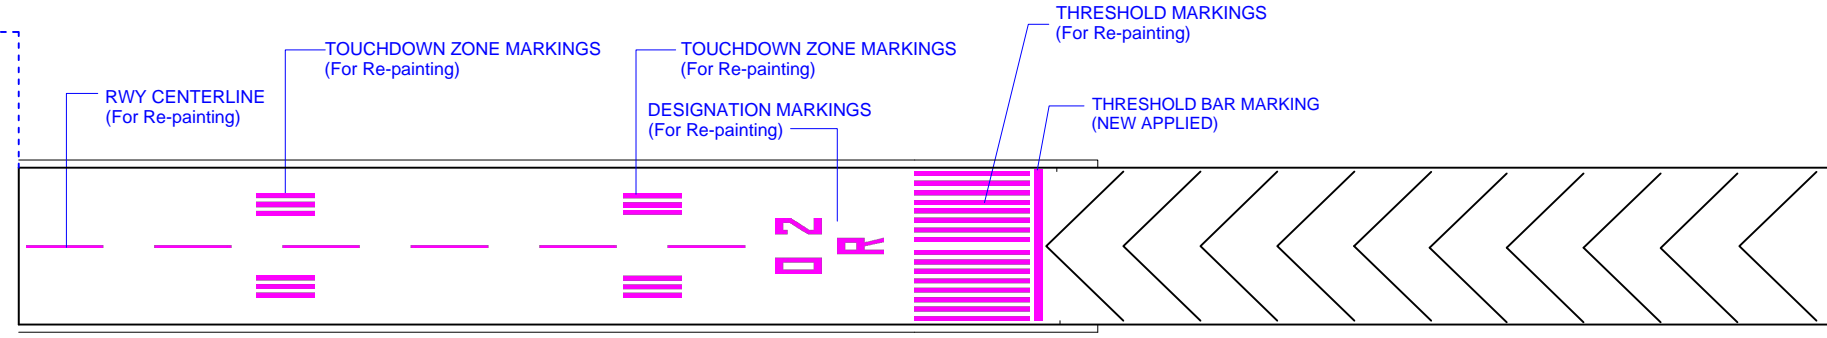




**○** RUNWAY 02R/20L PAVEMENT MARKING PLAN




Project Title:	Submitted by:	Recommending Approval:	Approved by:	Sheet Content:	Sheet No.
<b>RE-PAINTING OF RUNWAY AND TAXIWAY PAVEMENT MARKINGS</b>	<b>FEDERICO G. GARCIA JR.</b>	<b>DAN A. BAUTISTA</b>	<b>ALEXANDER S. CAUGUIRAN</b>	AS SHOWN	<b>3/6</b>
	OIC - EMD	VP - AOMG	OIC/ACTING PRESIDENT & CEO		

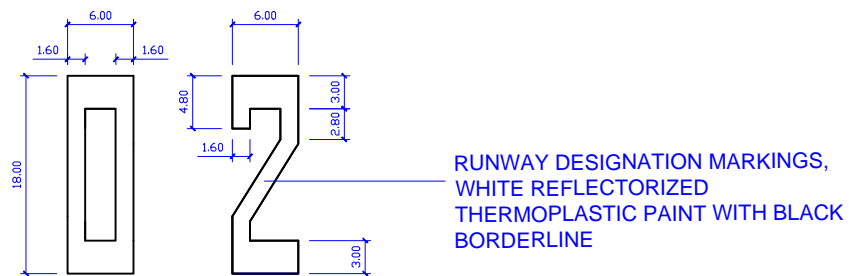

RUNWAY DESIGNATION MARKINGS,  
WHITE REFLECTORIZED  
THERMOPLASTIC PAINT WITH BLACK  
BORDERLINE

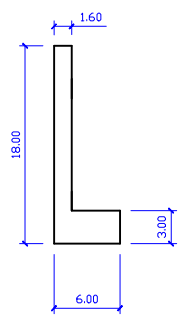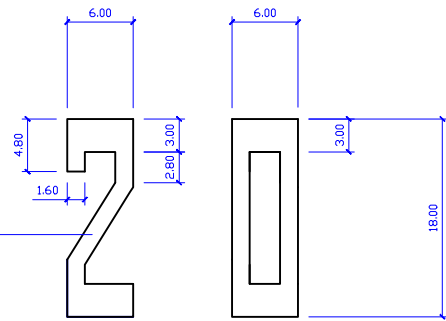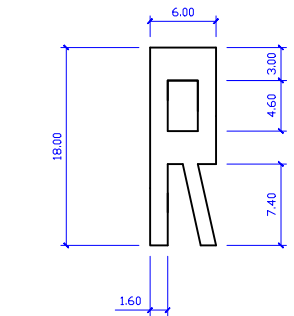

○ RUNWAY DESIGNATION MARKINGS - DETAILS

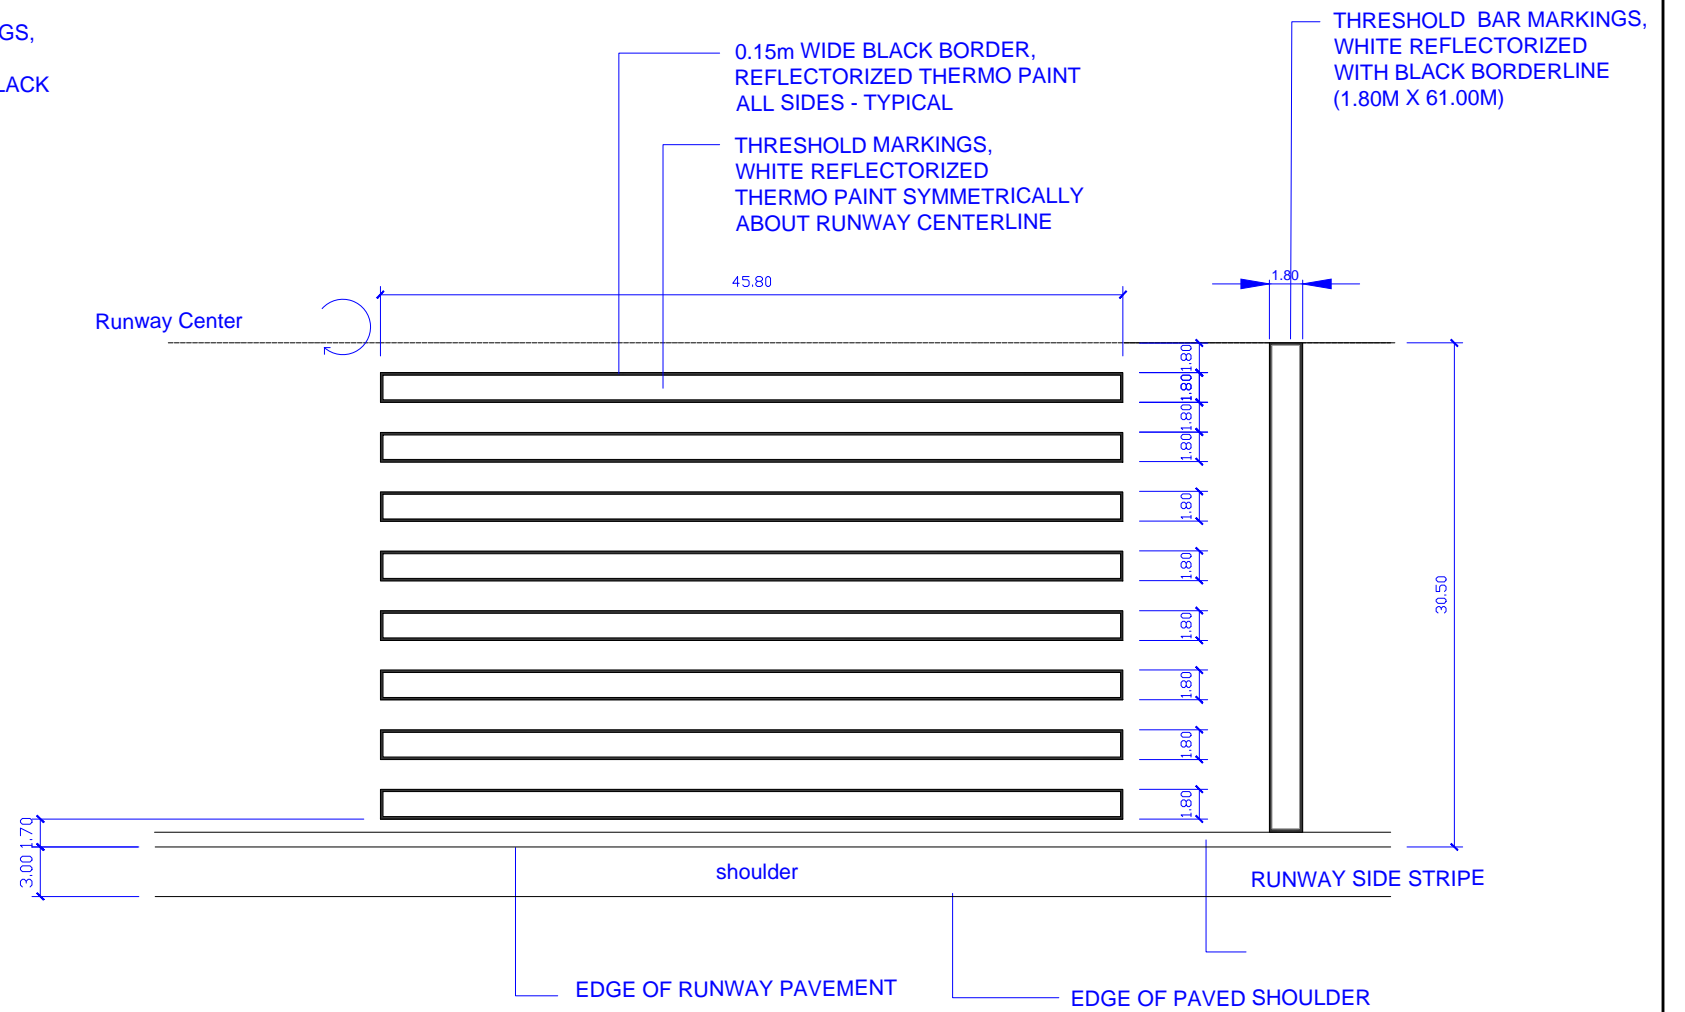


0.15m WIDE BLACK BORDER,  
REFLECTORIZED THERMO PAINT  
ALL SIDES - TYPICAL

THRESHOLD MARKINGS,  
WHITE REFLECTORIZED  
THERMO PAINT SYMMETRICALLY  
ABOUT RUNWAY CENTERLINE


THRESHOLD BAR MARKINGS,  
WHITE REFLECTORIZED  
WITH BLACK BORDERLINE  
(1.80M X 61.00M)

○ THRESHOLD MARKINGS - DETAILS


		Project Title:	Submitted by:	Recommending Approval:	Approved by:	Sheet Content:	Sheet No.
		<b>RE-PAINTING OF RUNWAY AND TAXIWAY PAVEMENT MARKINGS</b>	<b>FEDERICO G. GARCIA JR.</b> OIC - EMD	<b>DAN A. BAUTISTA</b> VP - AOMG	<b>ALEXANDER S. CAUGUIRAN</b> OIC/ACTING PRESIDENT & CEO	AS SHOWN	5/6

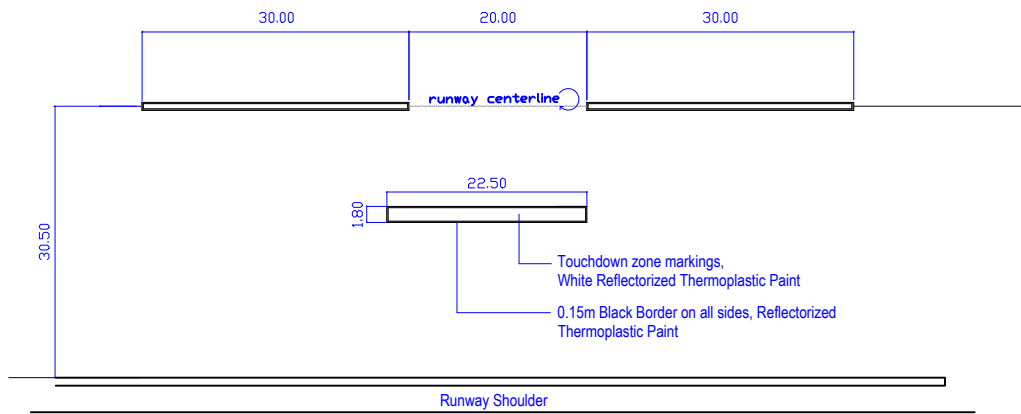


TOUCHDOWN ZONE MARKINGS - DETAILS

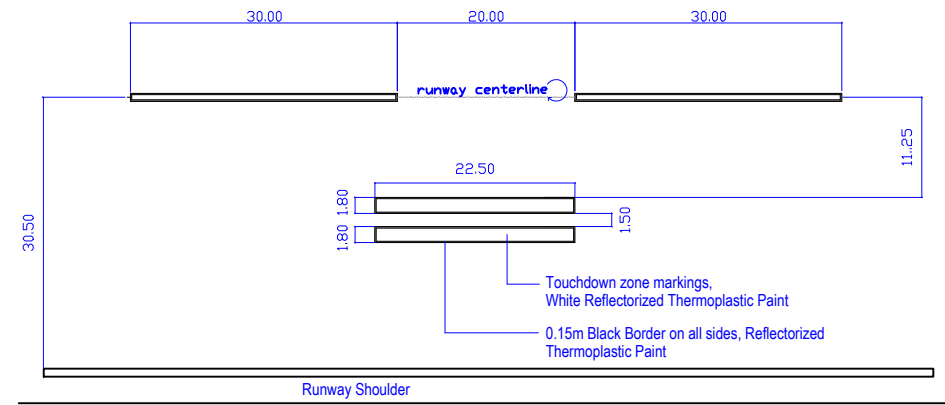

TOUCHDOWN ZONE MARKINGS - DETAILS

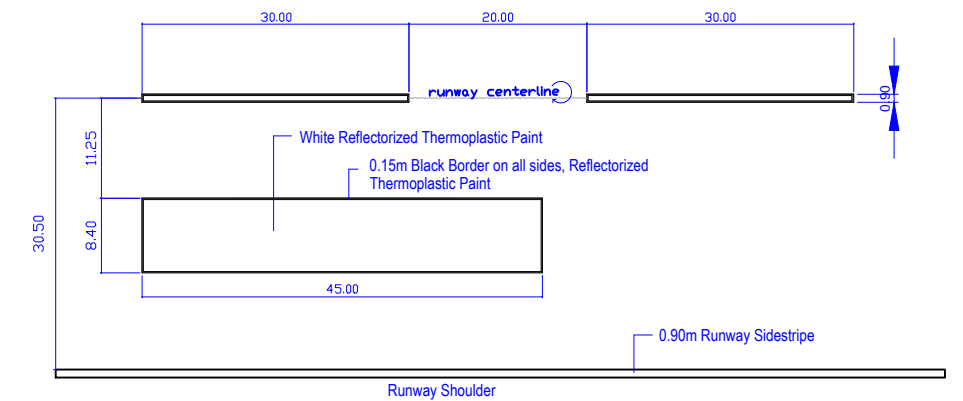

FIXED DISTANCE MARKINGS - DETAILS

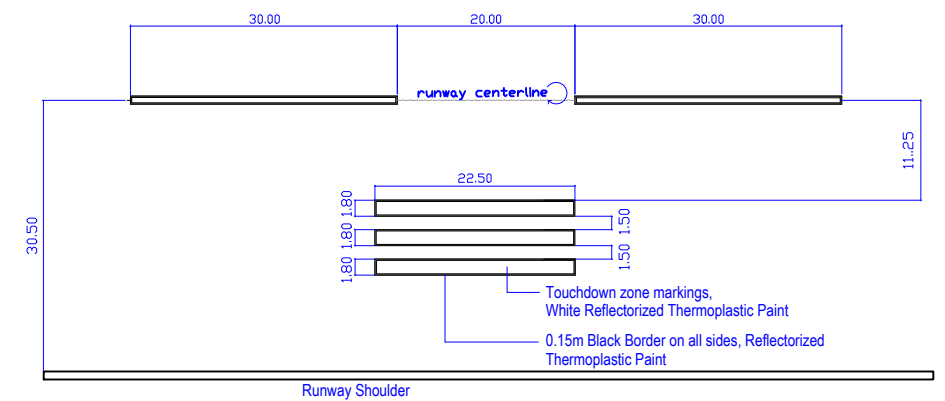

TOUCHDOWN ZONE MARKINGS - DETAILS



Project Title:  
**RE-PAINTING OF RUNWAY AND TAXIWAY PAVEMENT MARKINGS**



Submitted by:  
**FEDERICO G. GARCIA JR.**  
OIC - EMD

Recommending Approval:  
**DAN A. BAUTISTA**  
VP - AOMG

Approved by:  
**ALEXANDER S. CAUGUIRAN**  
OIC/ACTING PRESIDENT & CEO



Sheet Content:  
AS SHOWN

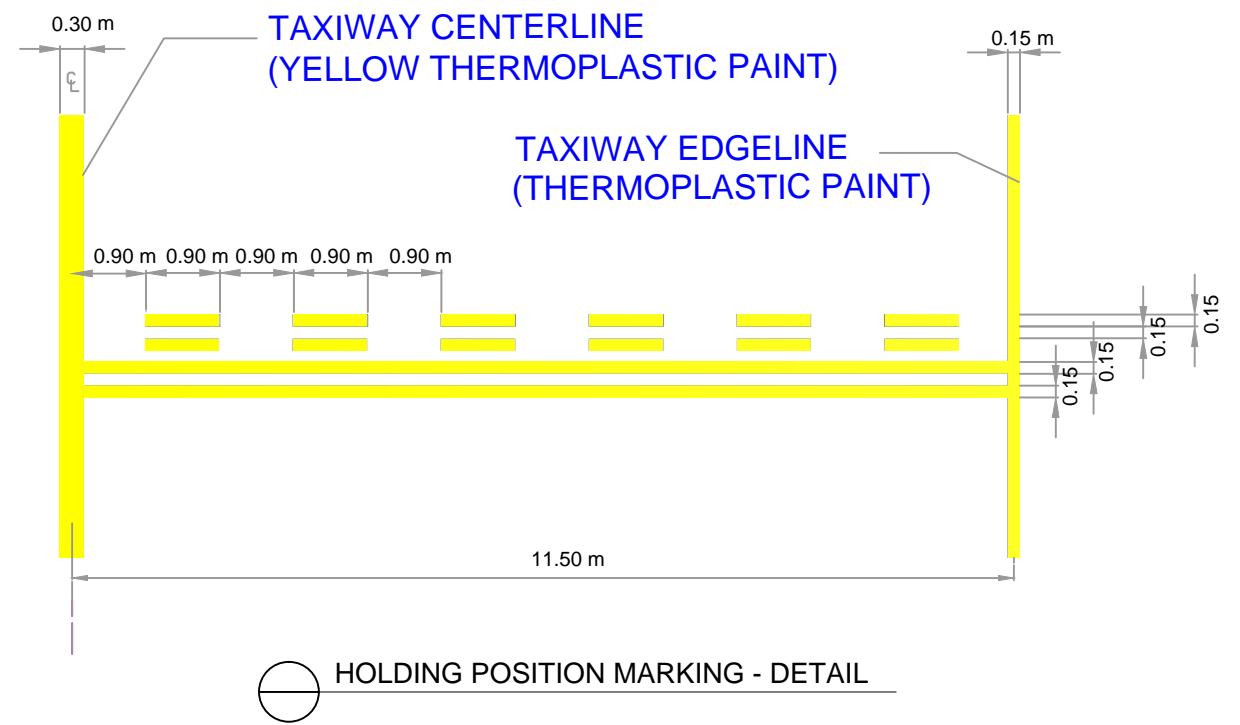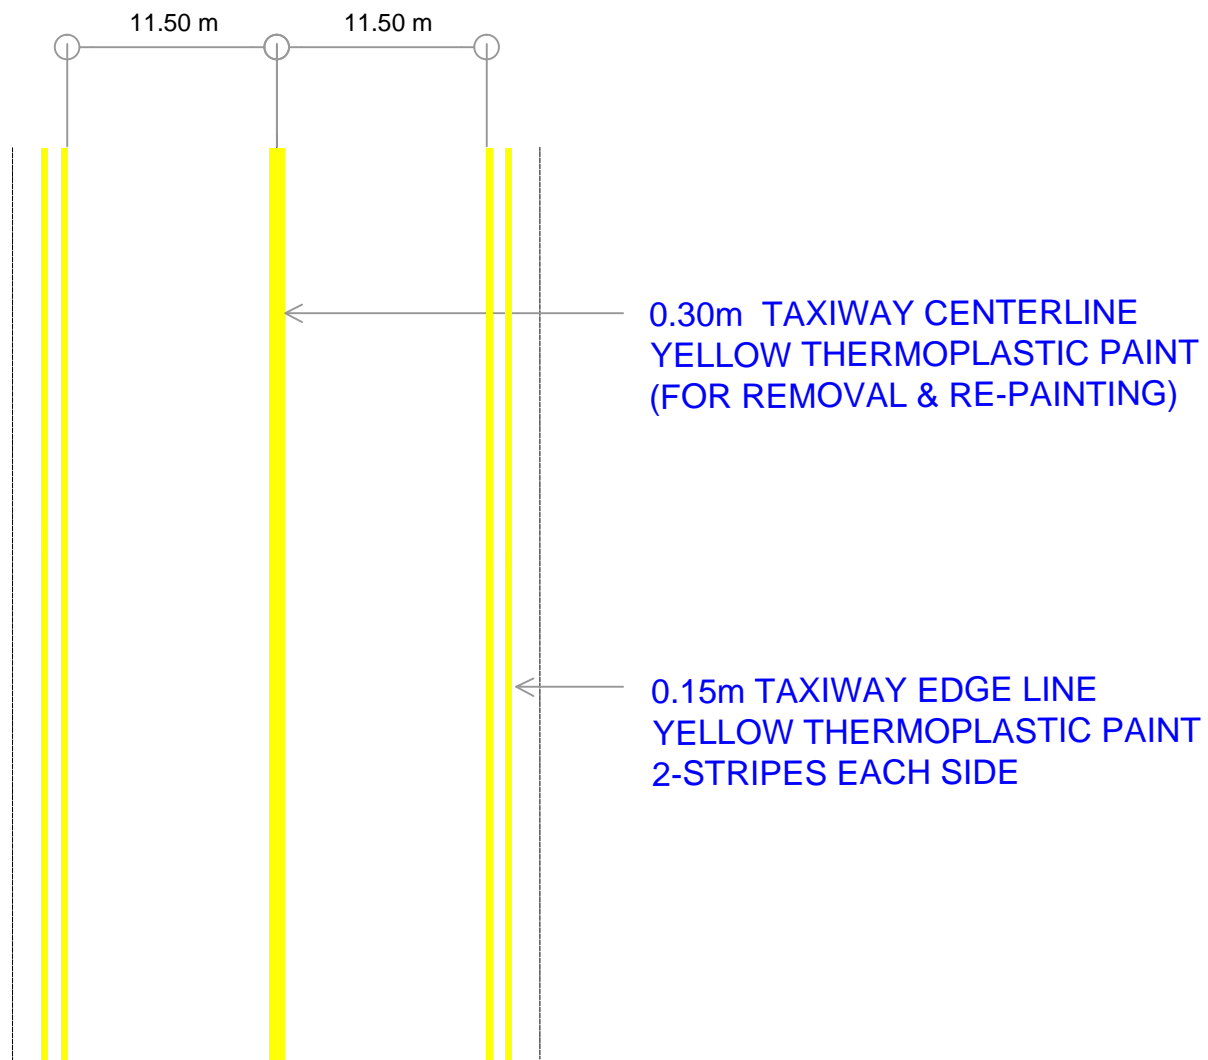Sheet No.  
4/6



⊙ TAXIWAY CENTERLINE & EDGELINE - DETAIL

⊙ HOLDING POSITION MARKING - DETAIL

  <small>CIVIL WORKS DIVISION PAVEMENT AND GROUNDS</small>	Project Title:	Submitted by:	Recommending Approval:	Approved by:	Sheet Content:	Sheet No.
	RE-PAINTING OF RUNWAY AND TAXIWAY PAVEMENT MARKINGS	FEDERICO G. GARCIA JR. OIC - EMD	DAN A. BAUTISTA VP - AOMG	ALEXANDER S. CAUGUIRAN OIC/ACTING PRESIDENT & CEO	AS SHOWN	6/6