







○ TYPICAL TAXIWAY CROSS SECTION - DETAILS
SCALE: N.T.S.

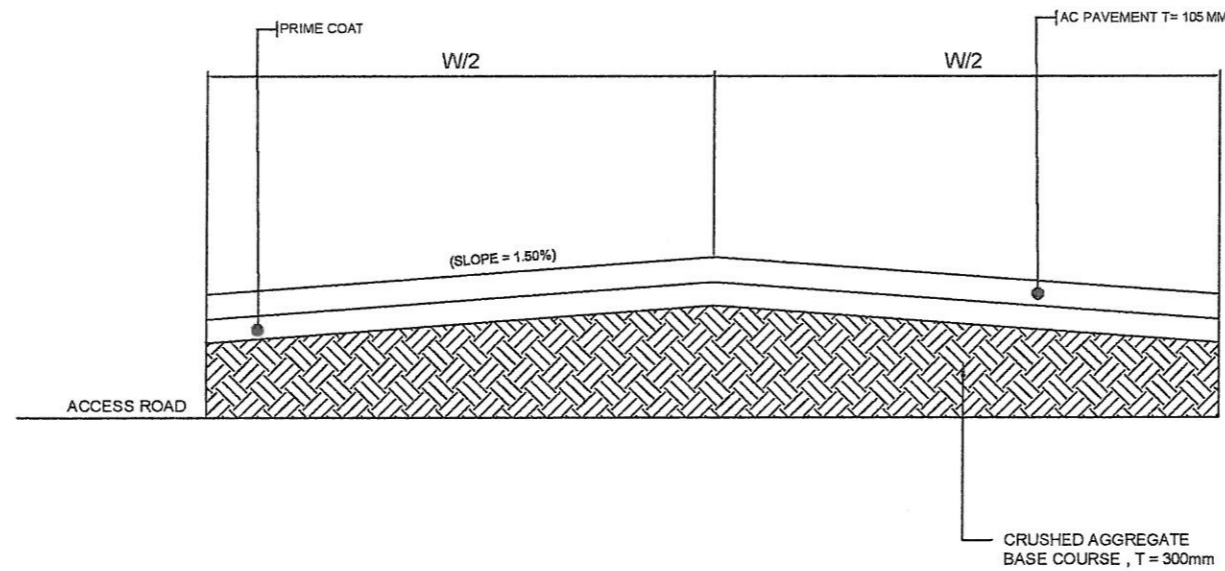

○ ACCESS ROAD DETAIL
SCALE: N.T.S.

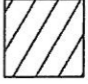LEGENDS:

-  - EXISTING SUBGRADE
-  - LEAN CONCRETE
-  - AC PAVEMENT
-  - PCC PAVEMENT
-  - SUB BASE

	PROJECT / LOCATION:	SUBMITTED BY:	RECOMMENDING APPROVAL:	APPROVED BY:	REMARKS/REVISED:	DISCIPLINE:	SHEET NO.:
	CONSTRUCTION OF TAXIWAY AND ACCESS ROAD AT CLARK INTERNATIONAL SOUTH - END AREA AIRSIDE AREA, CIVIL AVIATION COMPLEX CLARK FREEPORT ZONE, PAMPANGA	 RAMONCITO D. PAYAD <small>SUPERVISOR - CIVIL WORKS</small>	 FEDERICO G. GARCIA Jr. <small>MANAGER - EMD</small>	 RAUL L. DEL ROSARIO <small>VP - AOMG</small>		CIVIL / STRUCTURAL	6
						TYPICAL CROSS SECTION ACCESS ROAD DETAIL LEGENDS	6 9