



**EBDS CONDUIT PIPE LAYOUT**

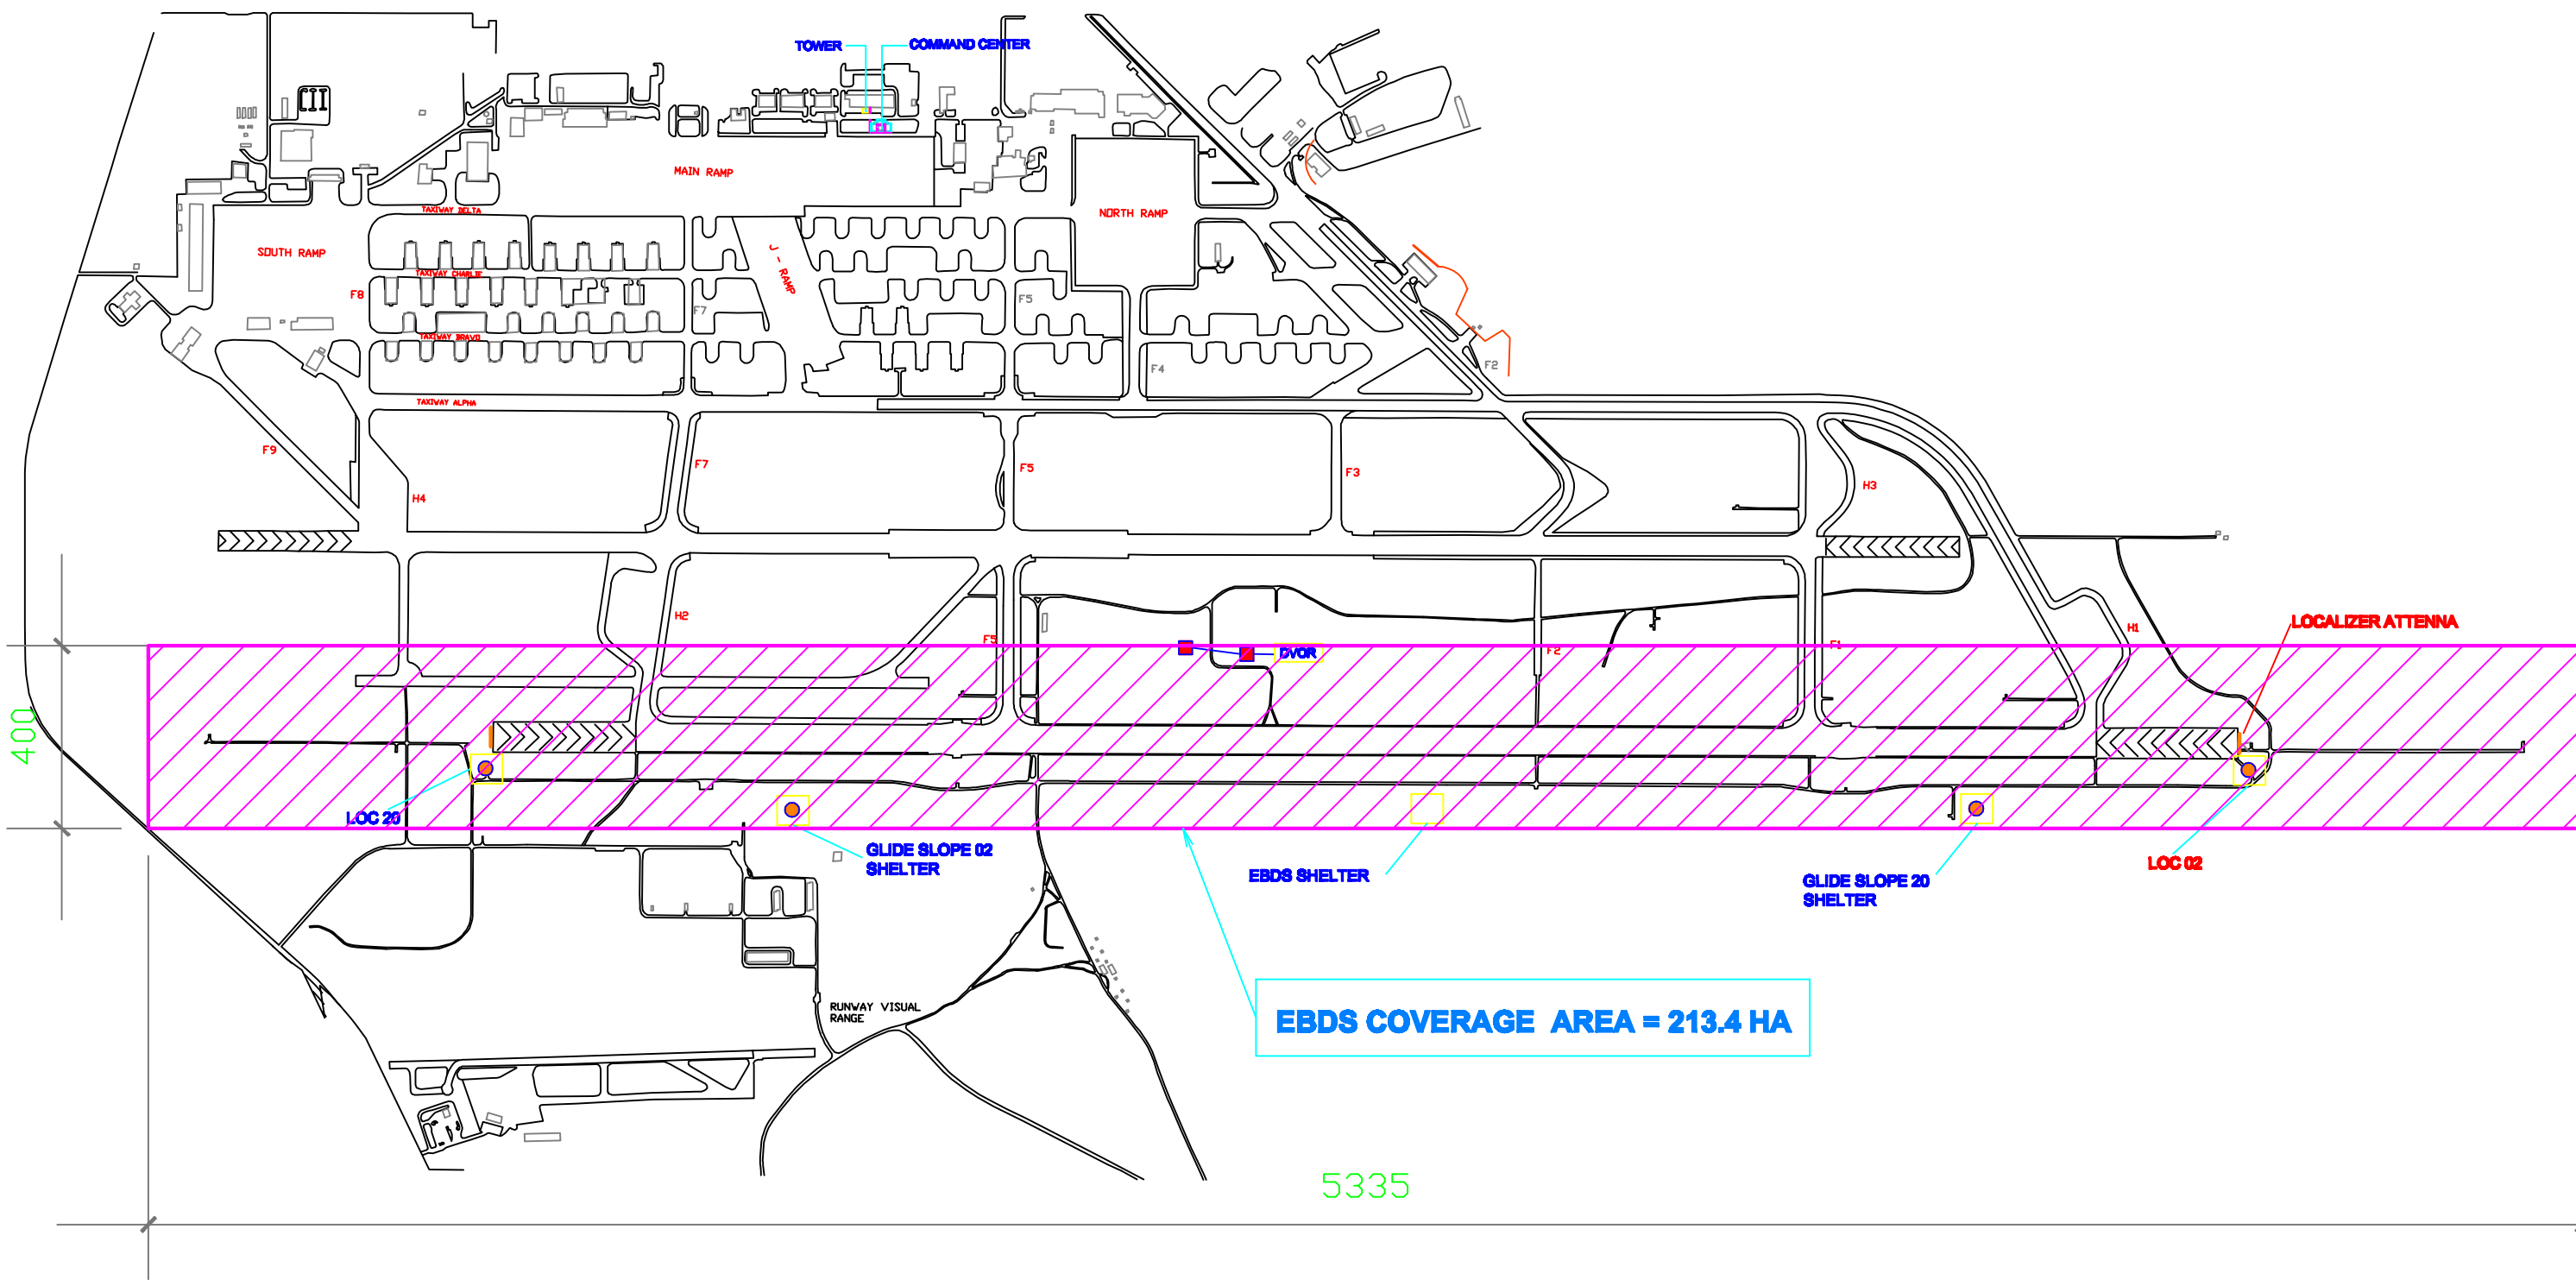

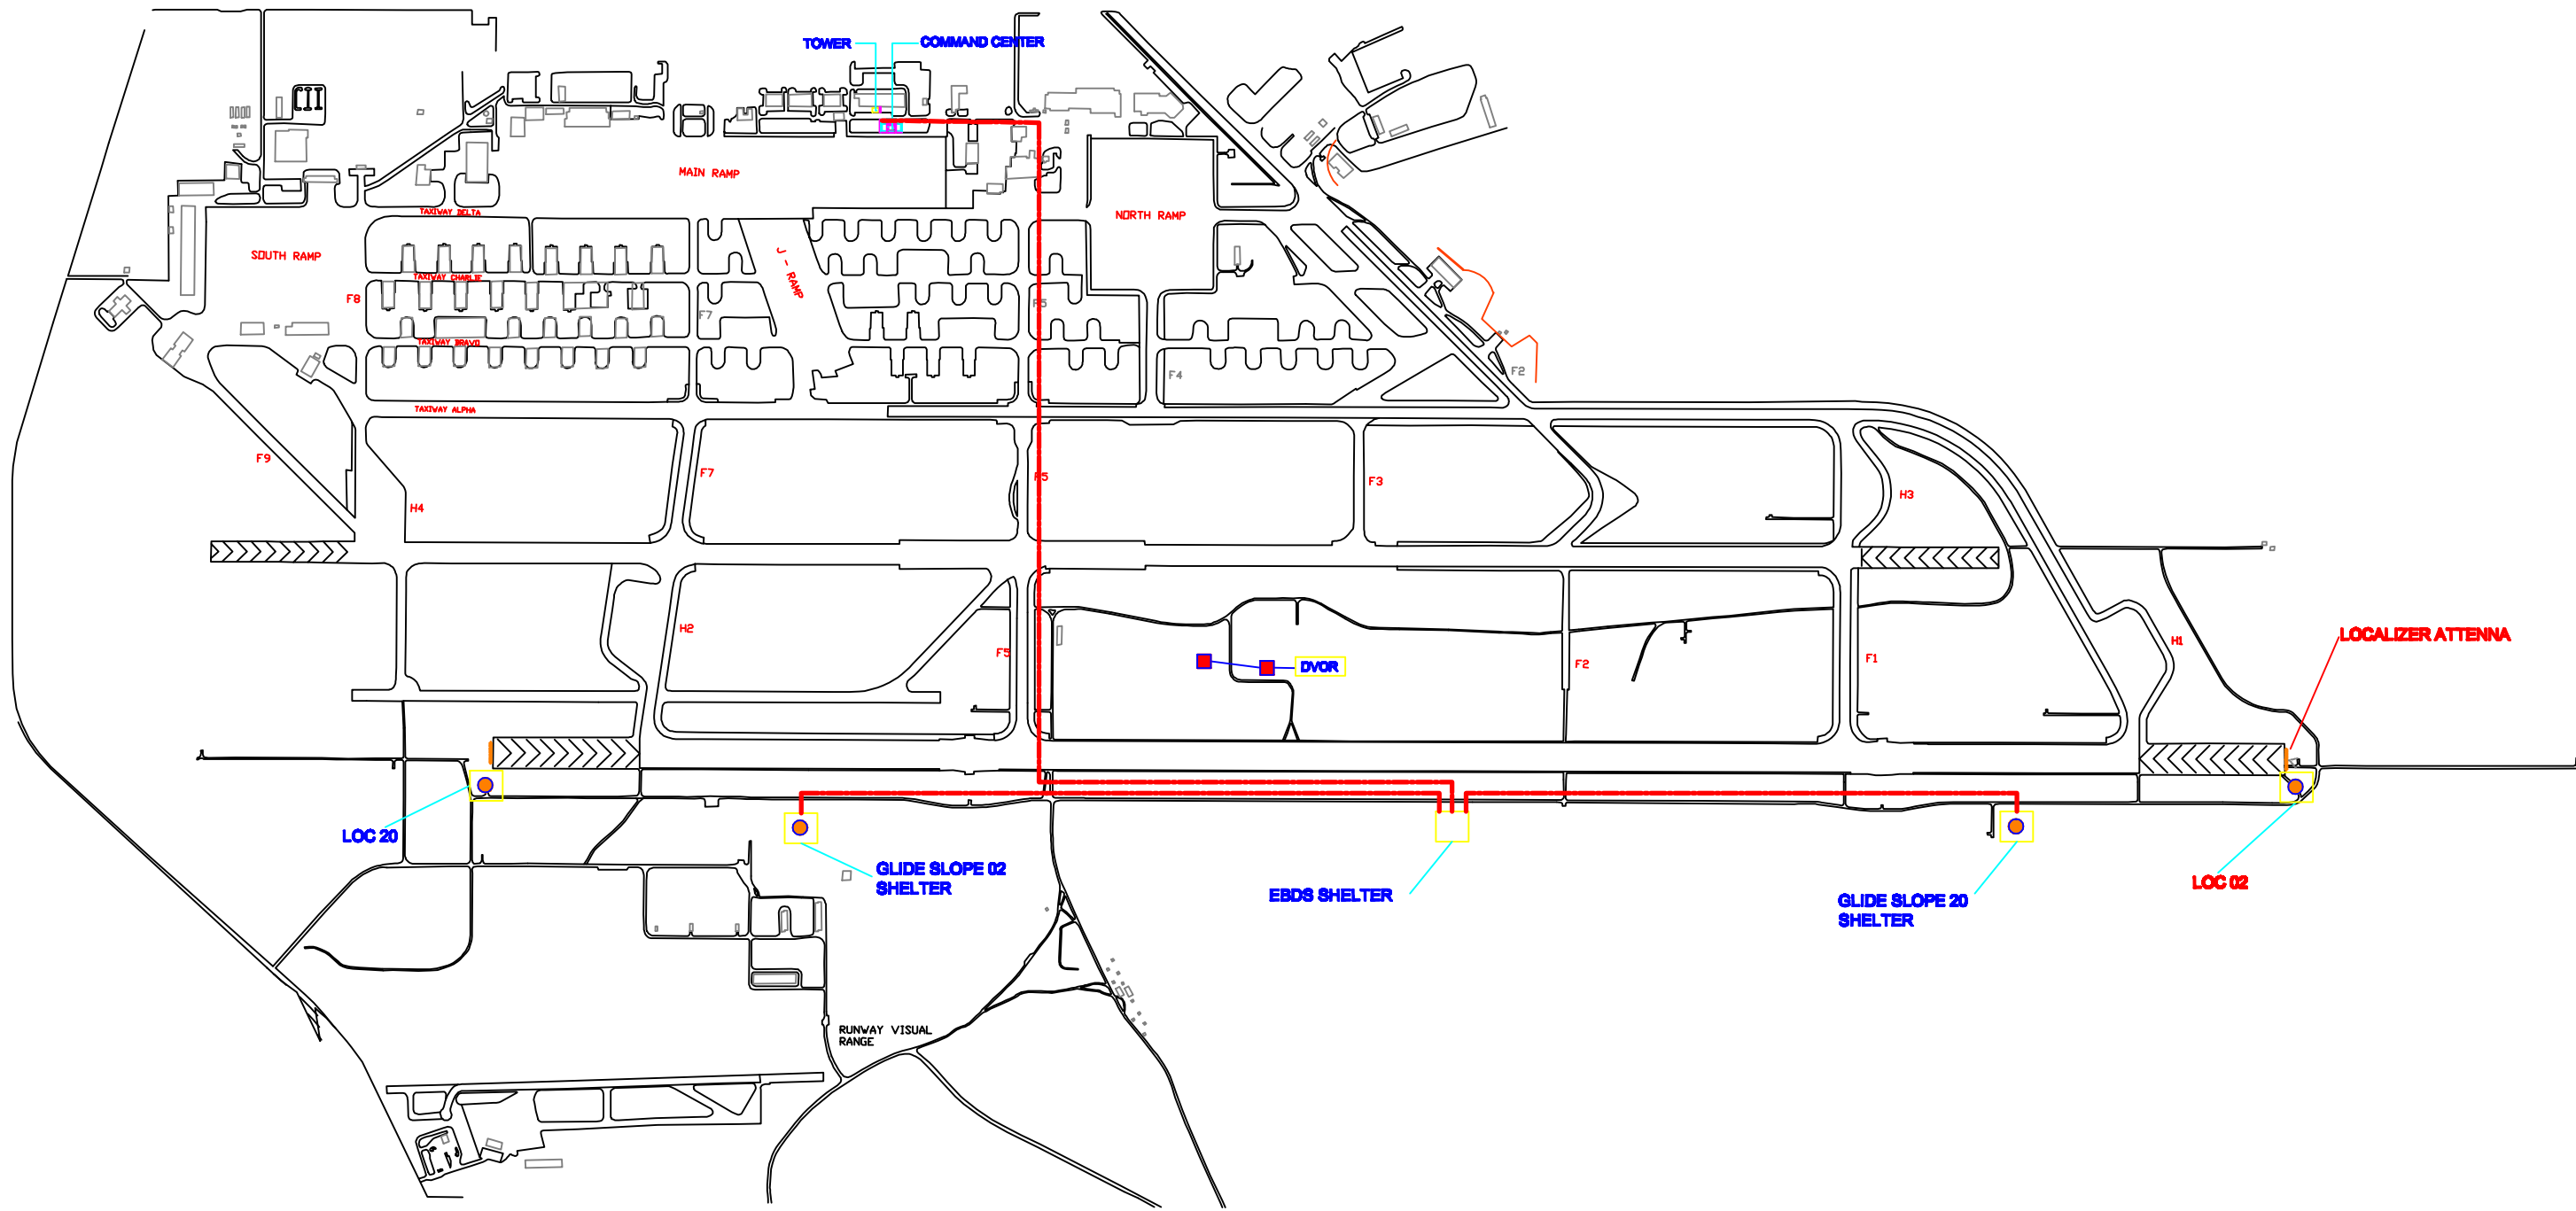











**EBDS COVERAGE MAP**




# FIBER OPTIC LAYOUT


**LEGEND :**

 EXISTING COMMUNICATION MANHOLE/HANDHOLE


-  
-  
-  
-  
-  
-  

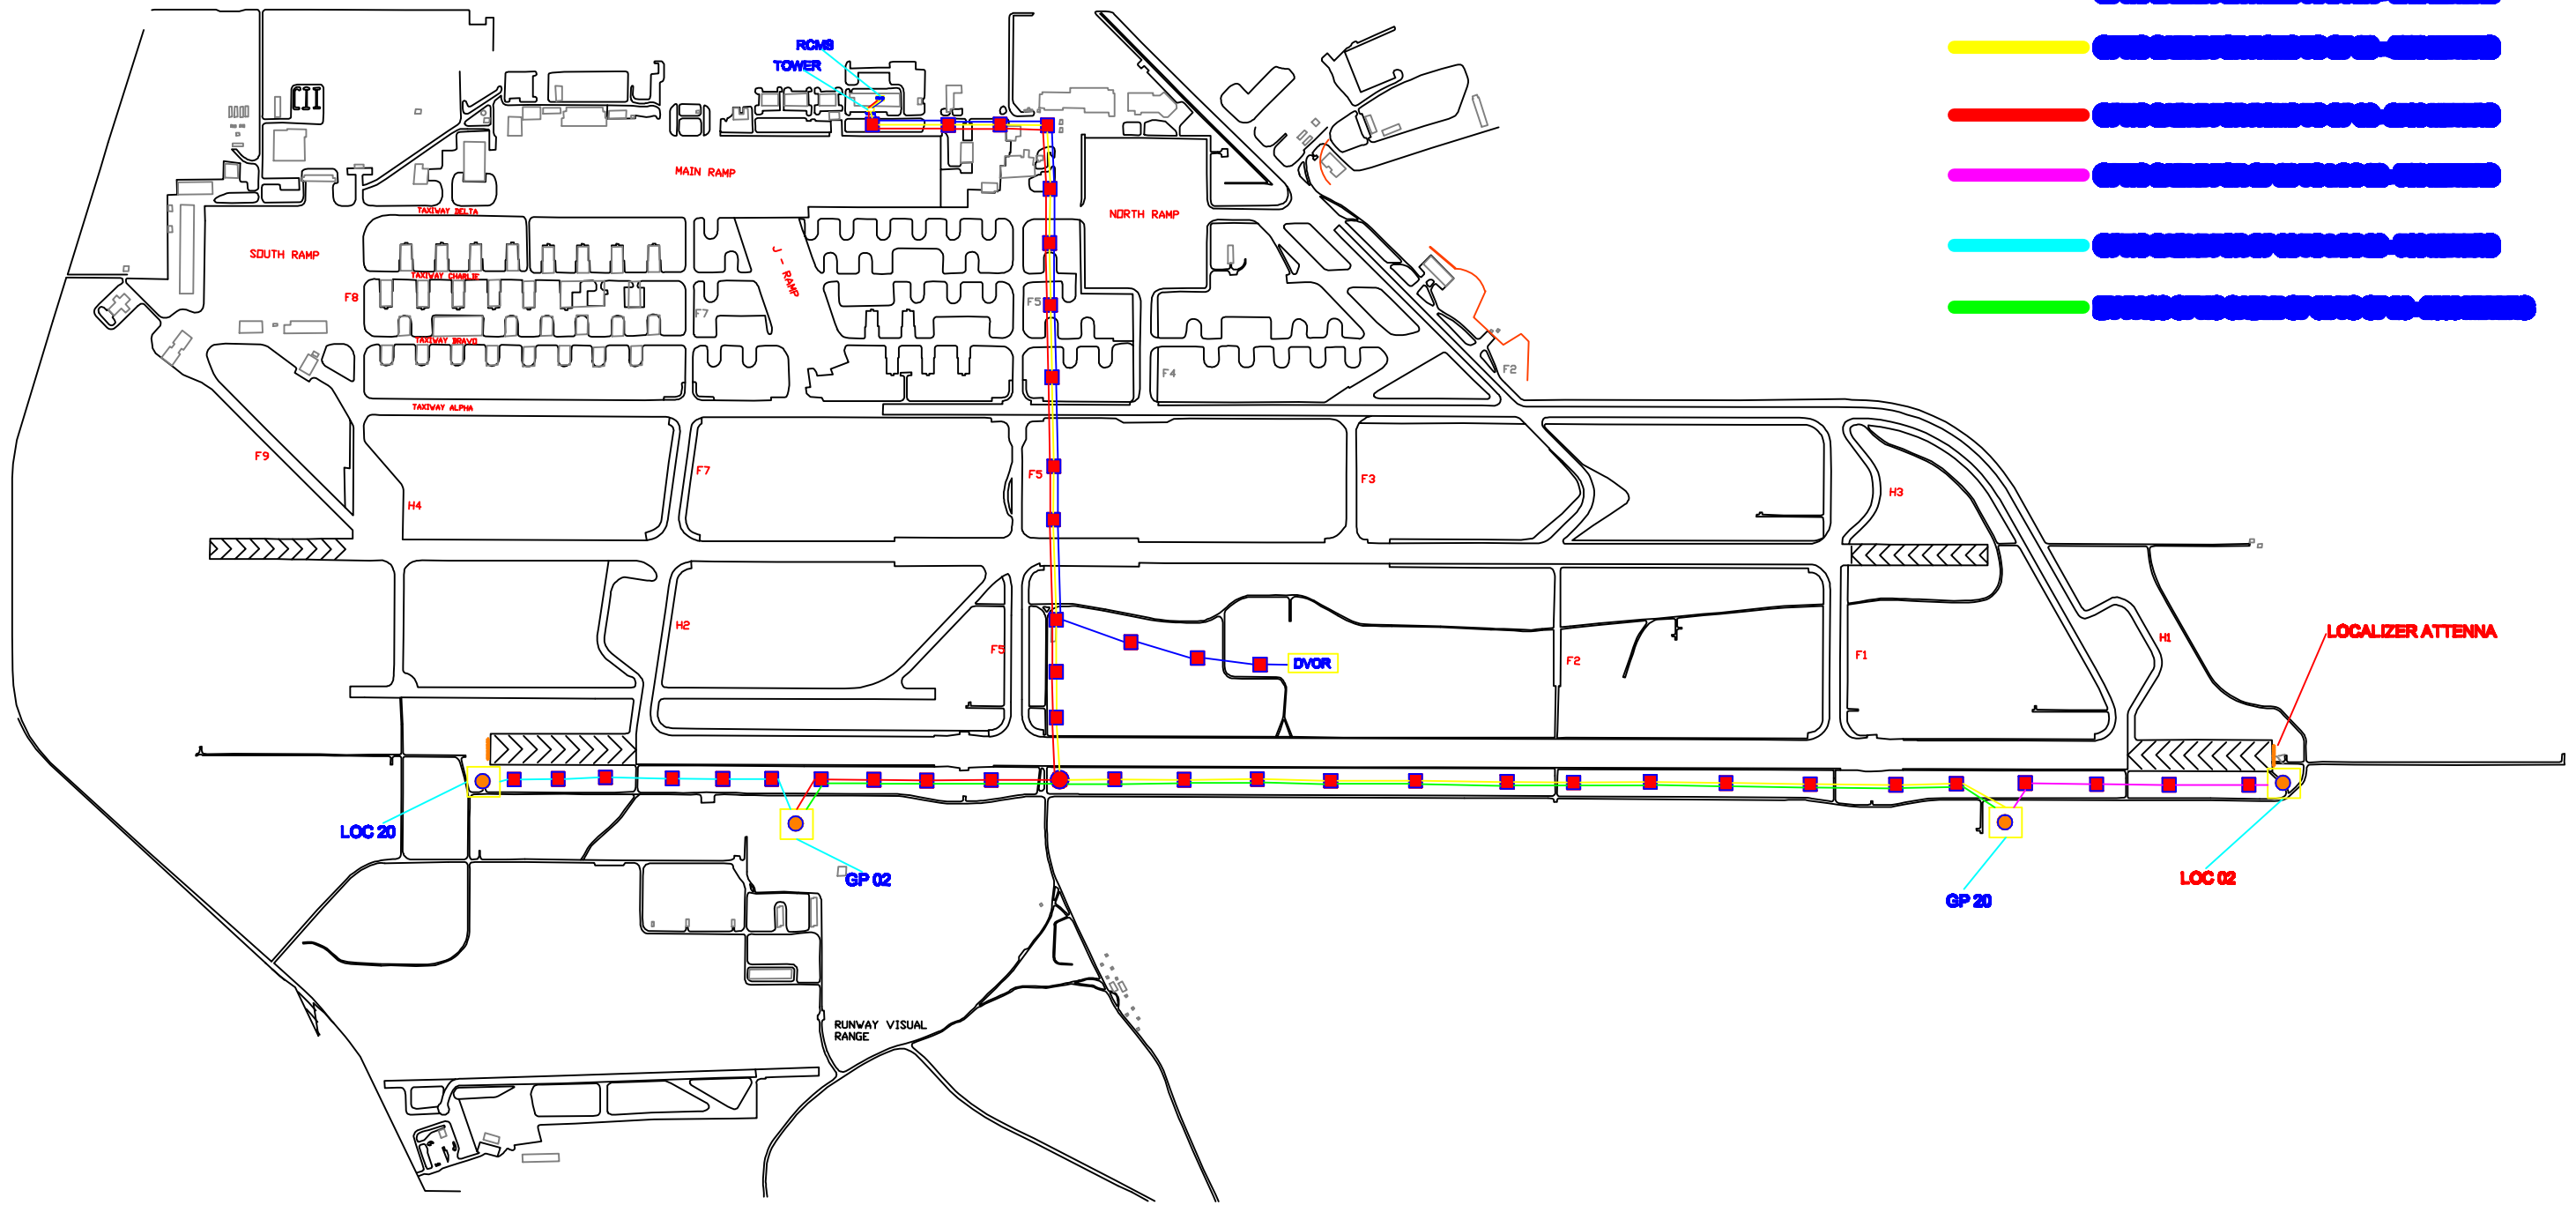

**EXISTING ILS / DVOR FIBER OPTIC CABLE LAYOUT ( 12 CORE)**

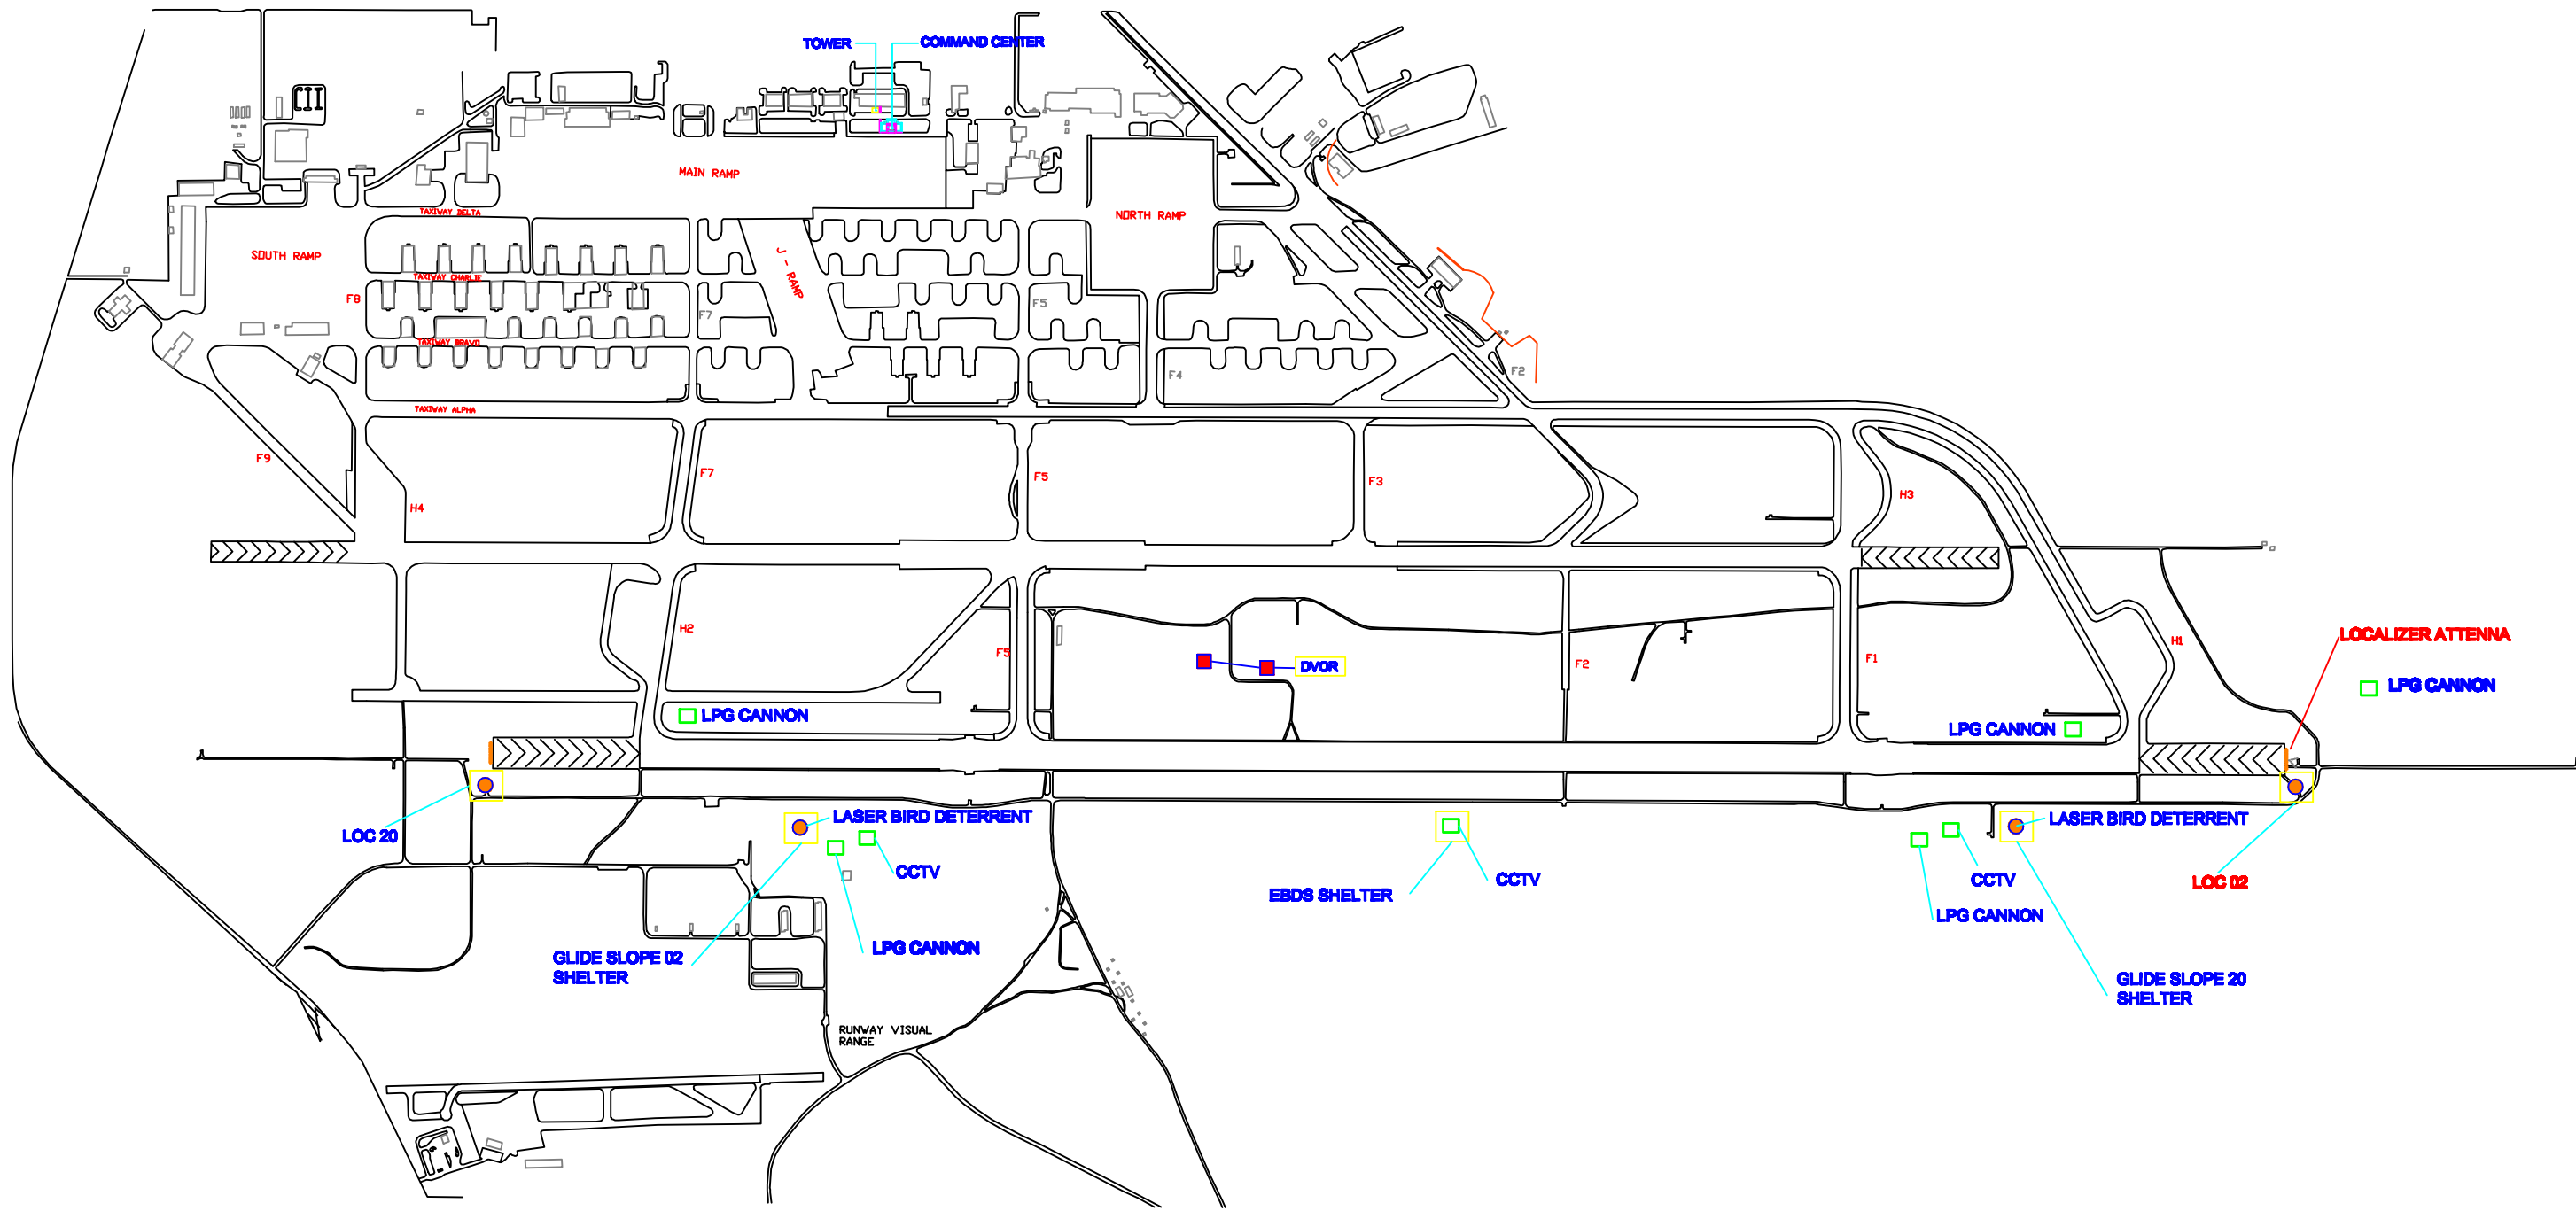


# EQUIPMENT LAYOUT

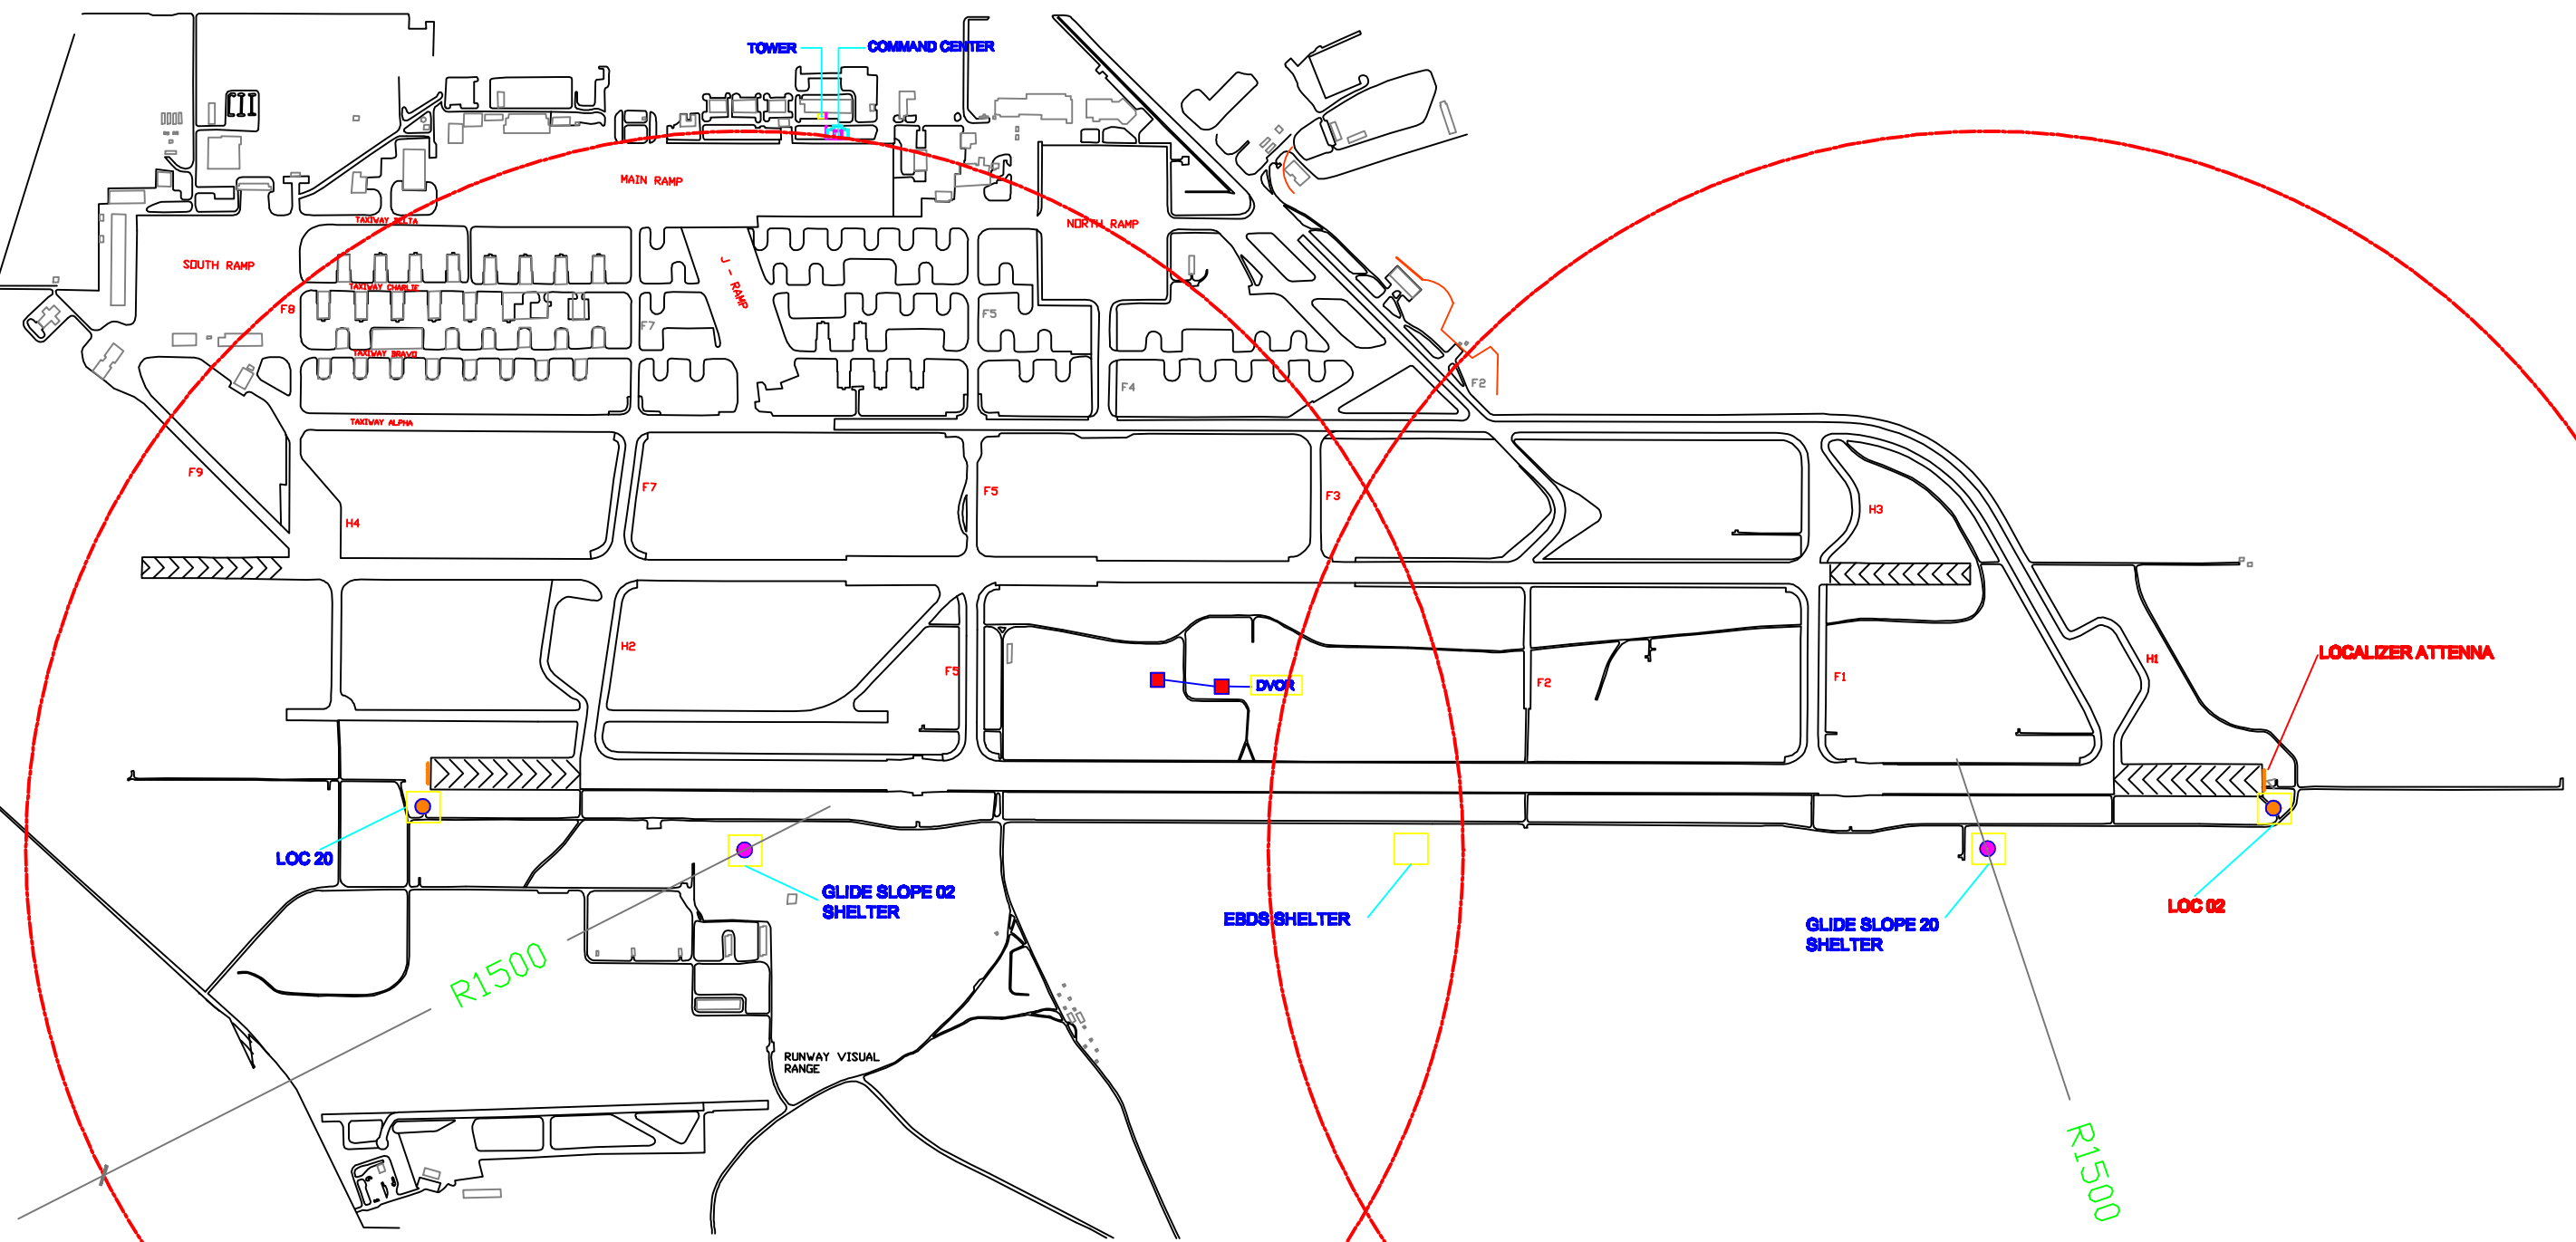

# LASER COVERAGE MAP



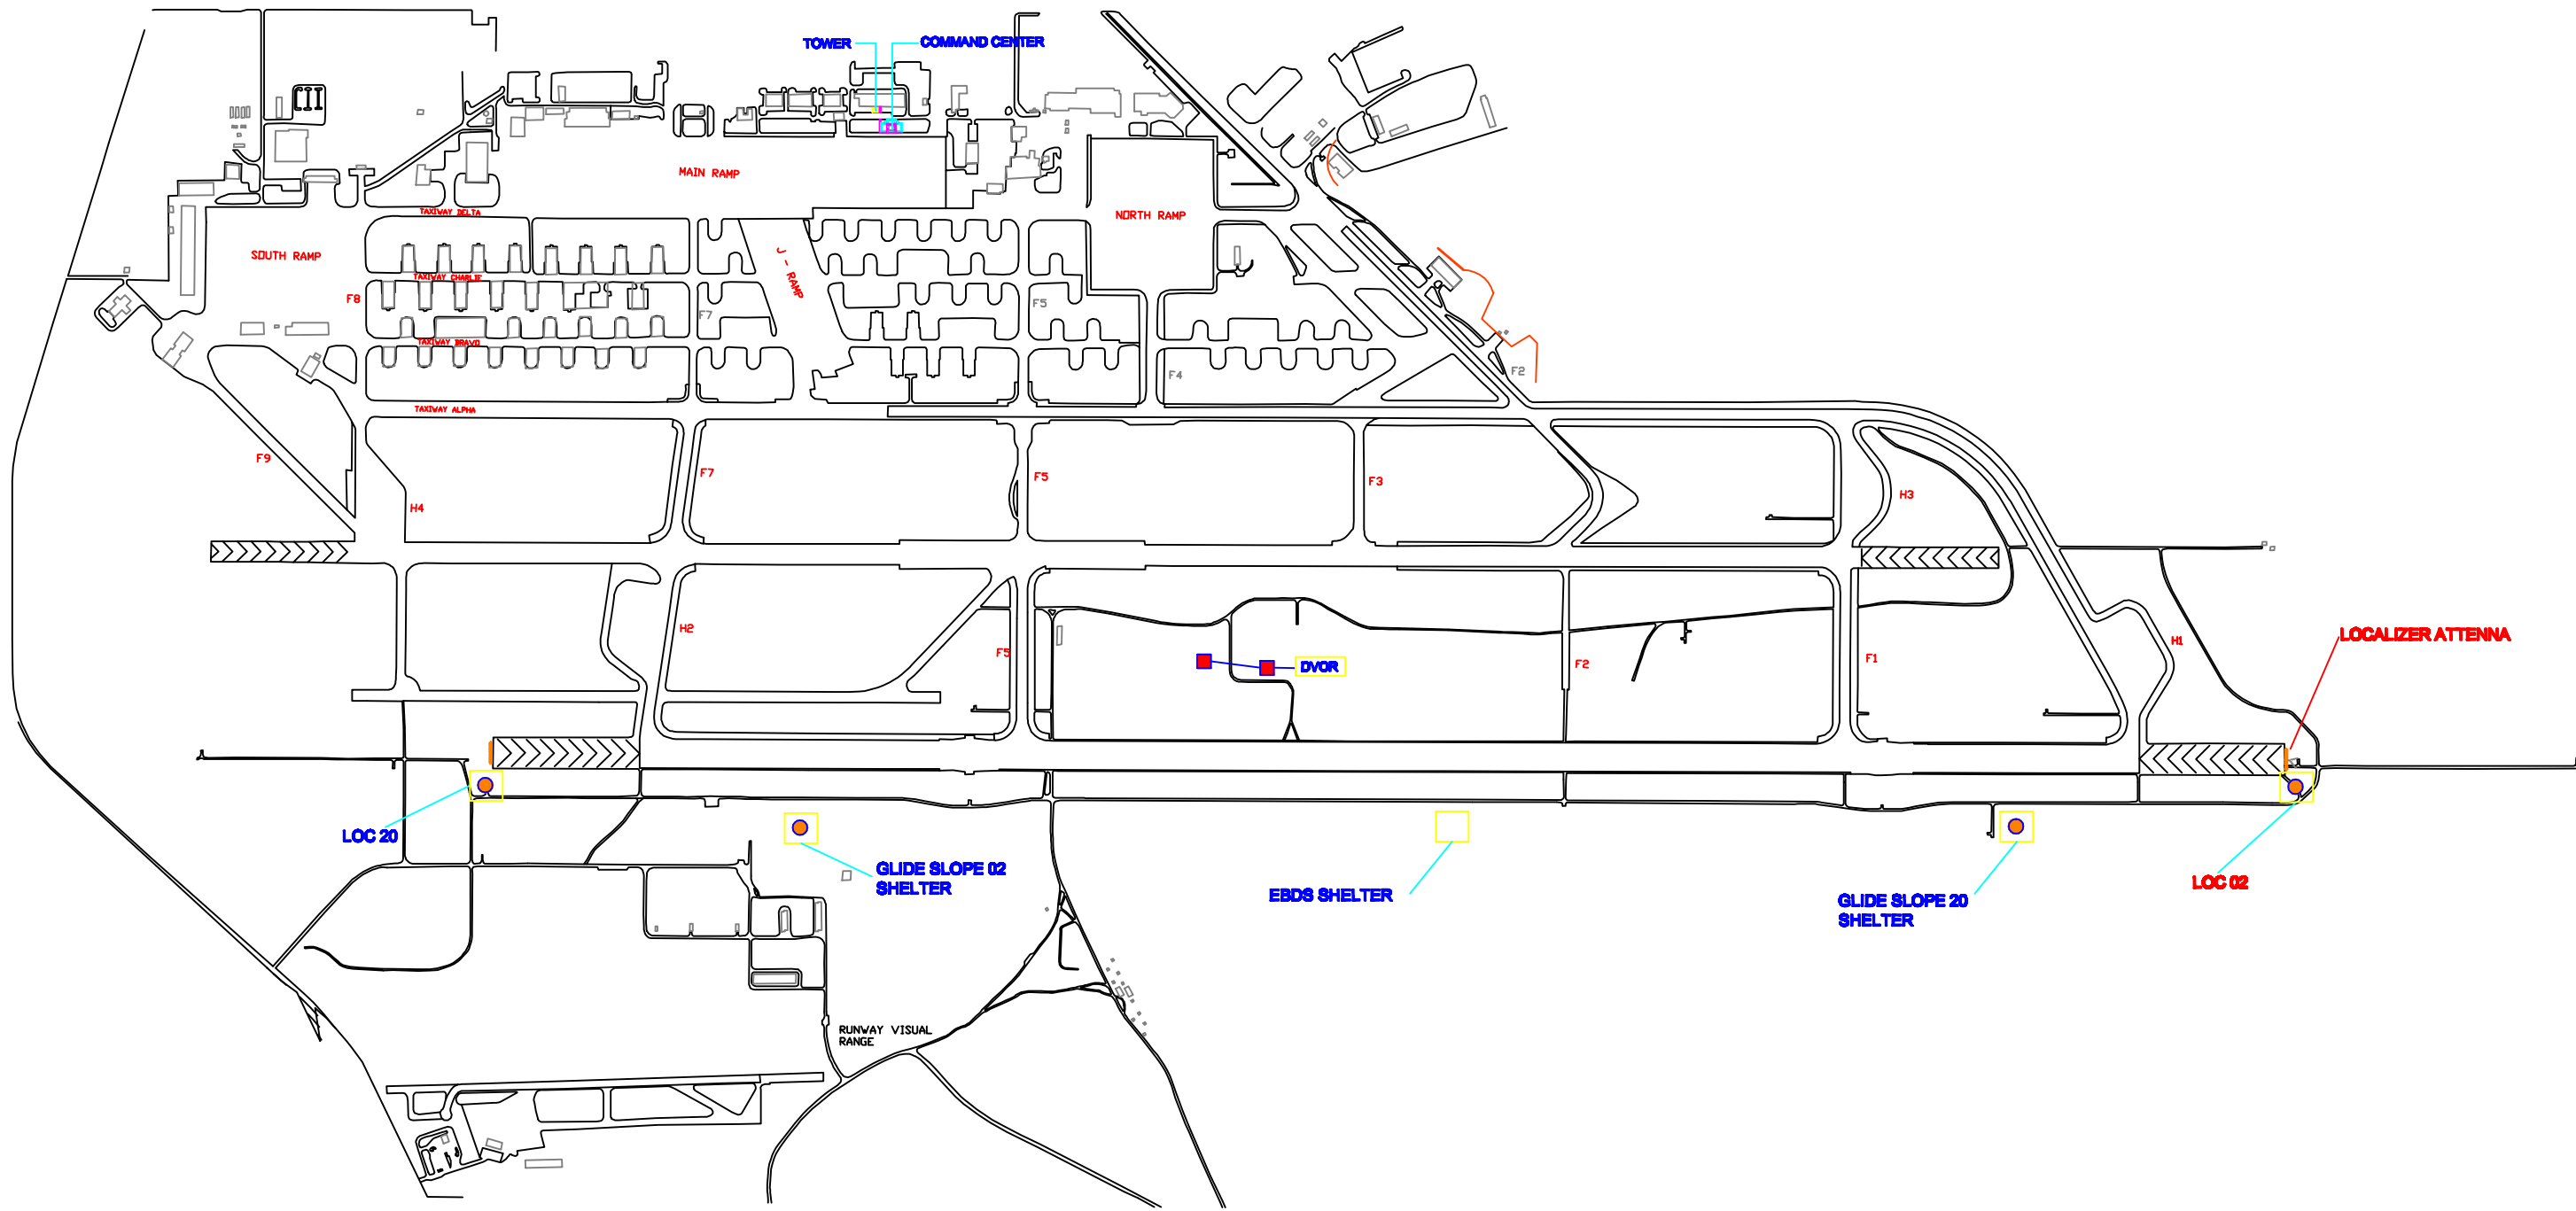

## EQUIPMENT SHELTER LAYOUT