







— - LOCATION FOR RE-PAINTING OF PAVEMENT MARKINGS AT RUNWAY 02R/20L



LOCATION PLAN

| | | | | | | | |
|---|--|--|---|---|---|----------------|-----------|
|   | Project Title: | Prepared by: | Checked & Verified by: | Recommending Approval: | Approved by: | Sheet Content: | Sheet No. |
| | REMOVAL & RE-PAINTING OF EDGE LINE MARKINGS AT RUNWAY 02R/20L | RAMONCITO D. PAYAD SR. CIVIL ENGR.-CIVIL WORKS | JOVITO M. SUNGA MANAGER - EMD | MARCELINO O. IBAÑEZ, JR. OIC - AOMG | ALEXANDER S. CAUGUIRAN OIC/ACTING PRESIDENT & CEO | AS SHOWN | 1/3 |

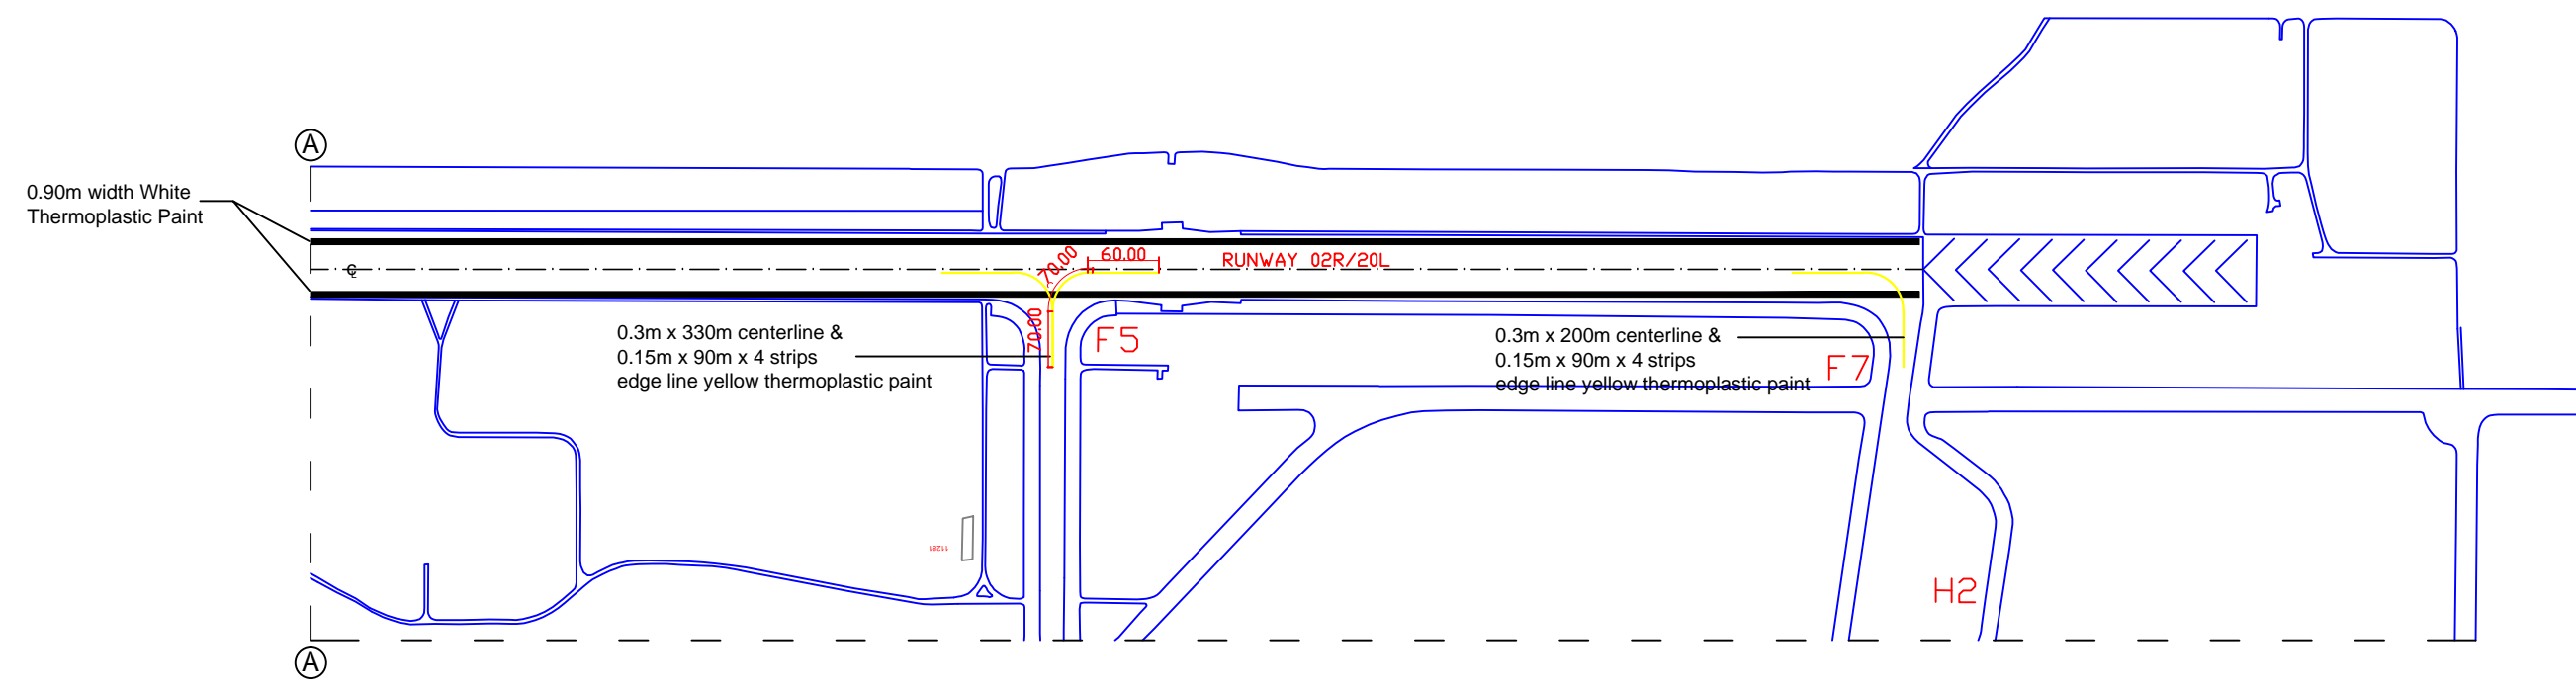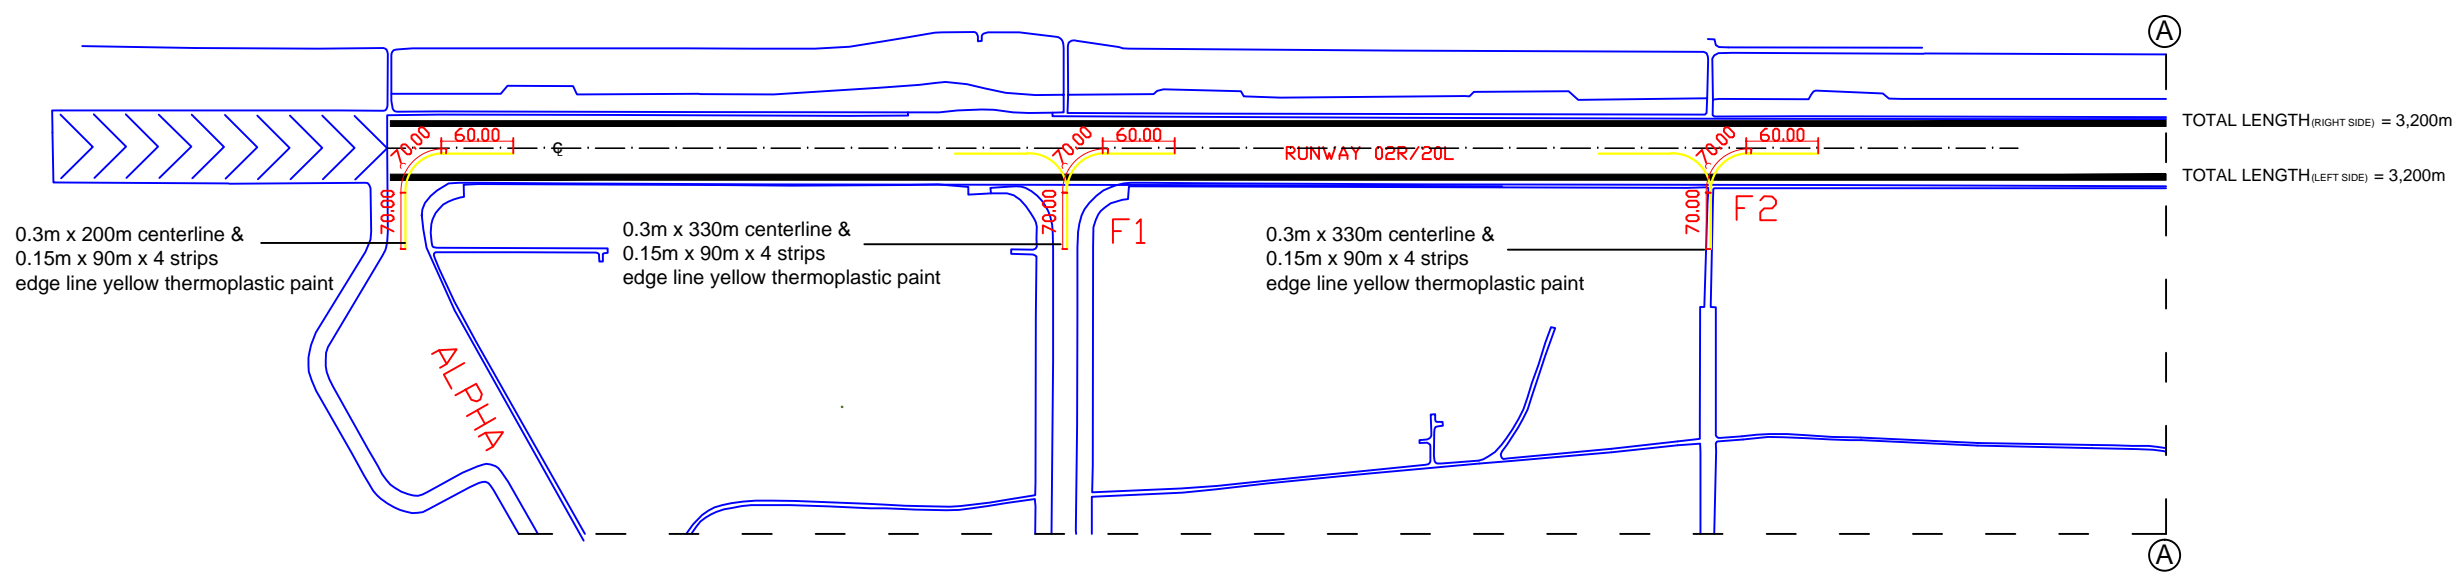

REMOVAL OF RUNWAY MARKING PLAN

| | | | | | | | |
|---|--|---|--|--|--|----------------|---|
|   <small>CIVIL WORKS DIVISION PAVEMENT AND GROUNDS</small> | Project Title: | Prepared by: | Checked & Verified by: | Recommending Approval: | Approved by: | Sheet Content: | Sheet No. |
| | REMOVAL & RE-PAINTING OF EDGE LINE MARKINGS AT RUNWAY 02R/20L | RAMONCITO D. PAYAD <small>SR. CIVIL ENGR.-CIVIL WORKS</small> | JOVITO M. SUNGA <small>MANAGER - EMD</small> | MARCELINO O. IBANEZ, JR. <small>OIC - AOMG</small> | ALEXANDER S. CAUGUIRAN <small>OIC/ACTING PRESIDENT & CEO</small> | AS SHOWN | <div style="border: 1px solid black; border-radius: 50%; width: 30px; height: 30px; display: flex; align-items: center; justify-content: center;"> 2/3 </div> |

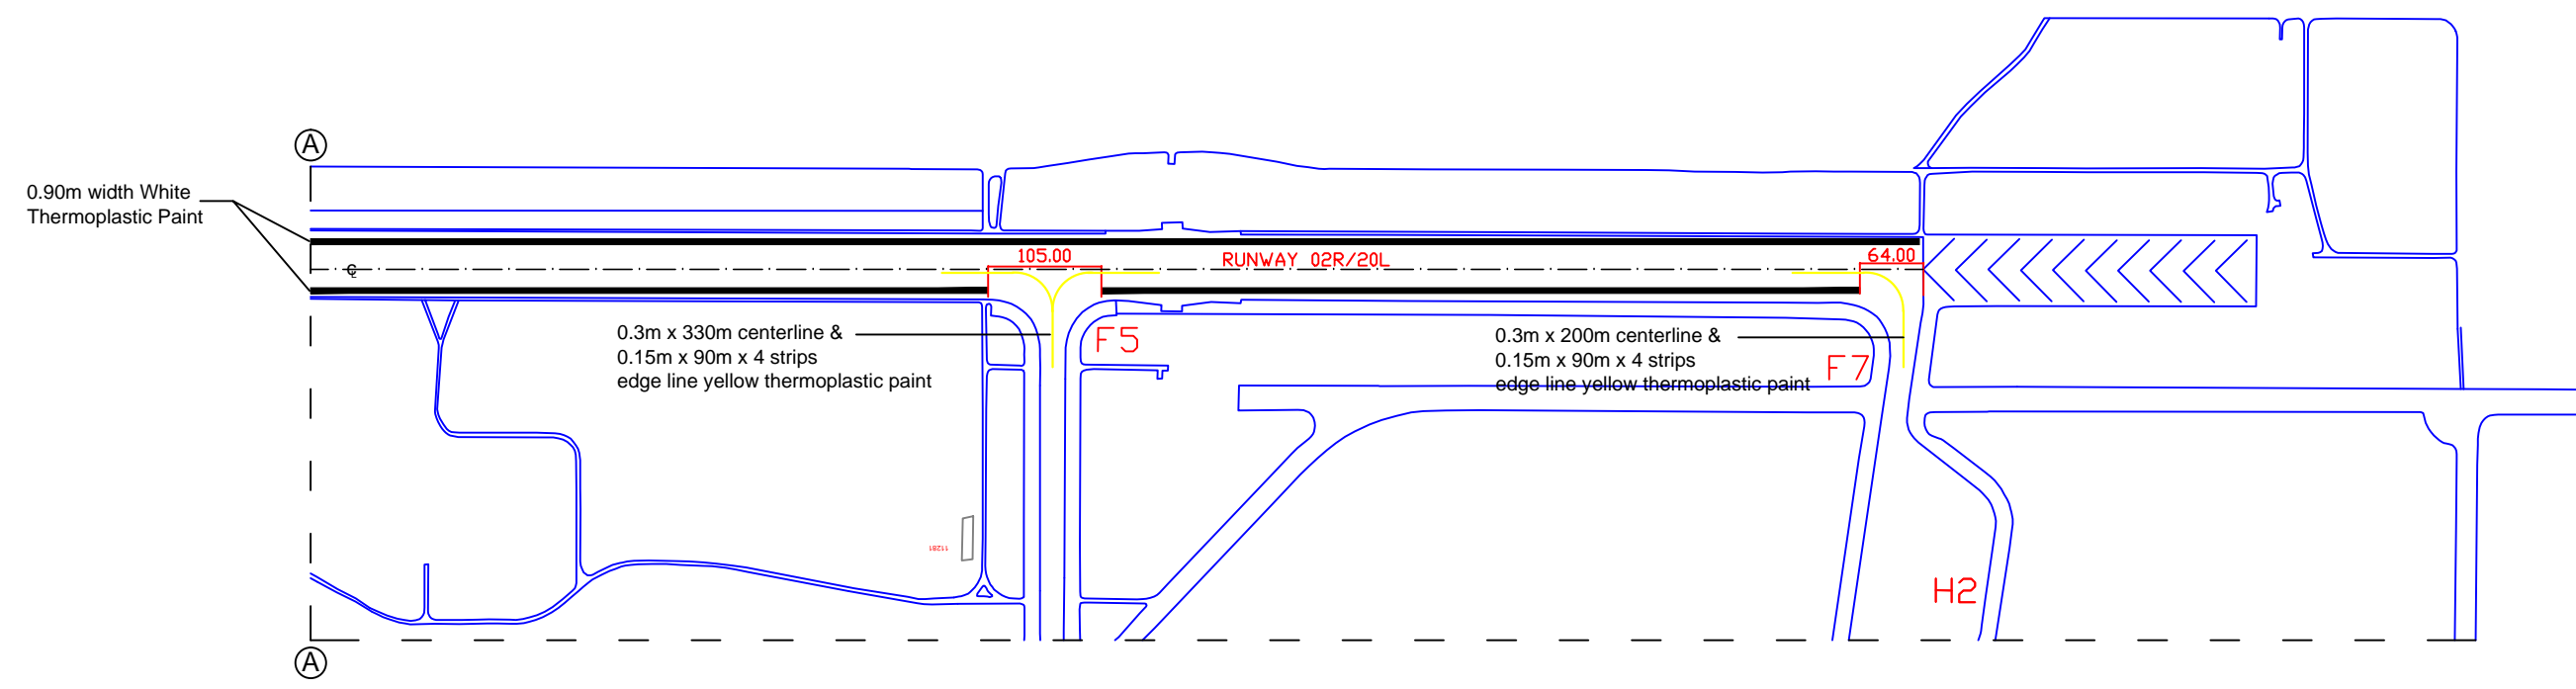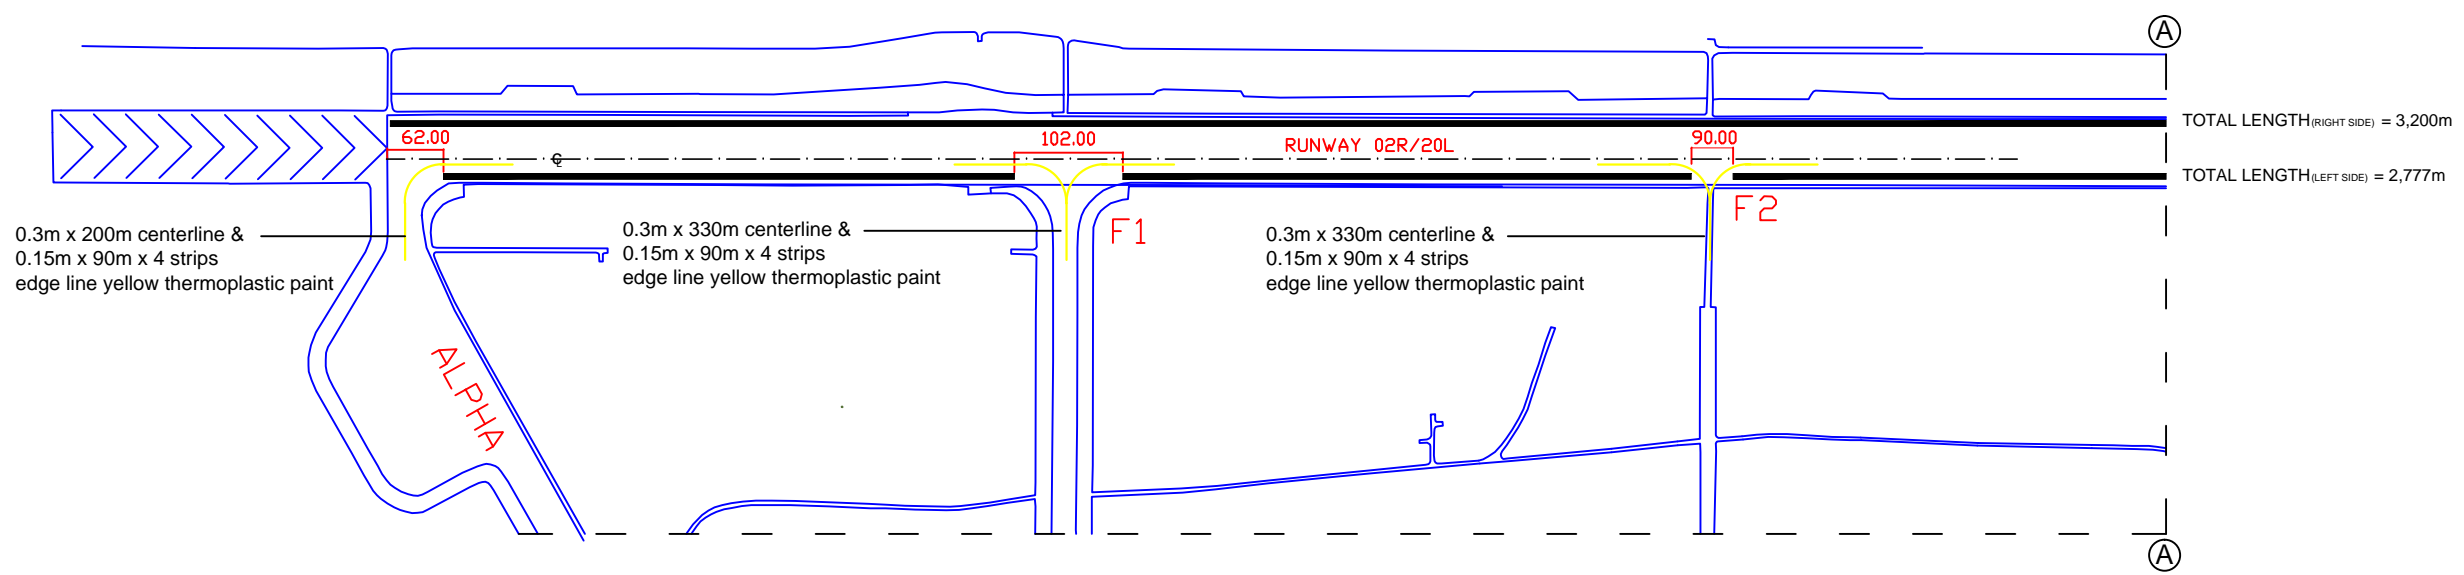

RUNWAY EDGE LINE MARKING LAYOUT

| | | | | | | | | |
|--|--|--|---|--|--|--|----------------|-----------|
| | <small>CIVIL WORKS DIVISION PAVEMENT AND GROUNDS</small> | Project Title: | Prepared by: | Checked & Verified by: | Recommending Approval: | Approved by: | Sheet Content: | Sheet No. |
| | | REMOVAL & RE-PAINTING OF EDGE LINE MARKINGS AT RUNWAY 02R/20L | RAMONCITO D. PAYAD <small>SR. CIVIL ENGR.-CIVIL WORKS</small> | JOVITO M. SUNGA <small>MANAGER - EMD</small> | MARCELINO O. IBANEZ, JR. <small>OIC - AOMG</small> | ALEXANDER S. CAUGUIRAN <small>OIC/ACTING PRESIDENT & CEO</small> | AS SHOWN | 3/3 |