
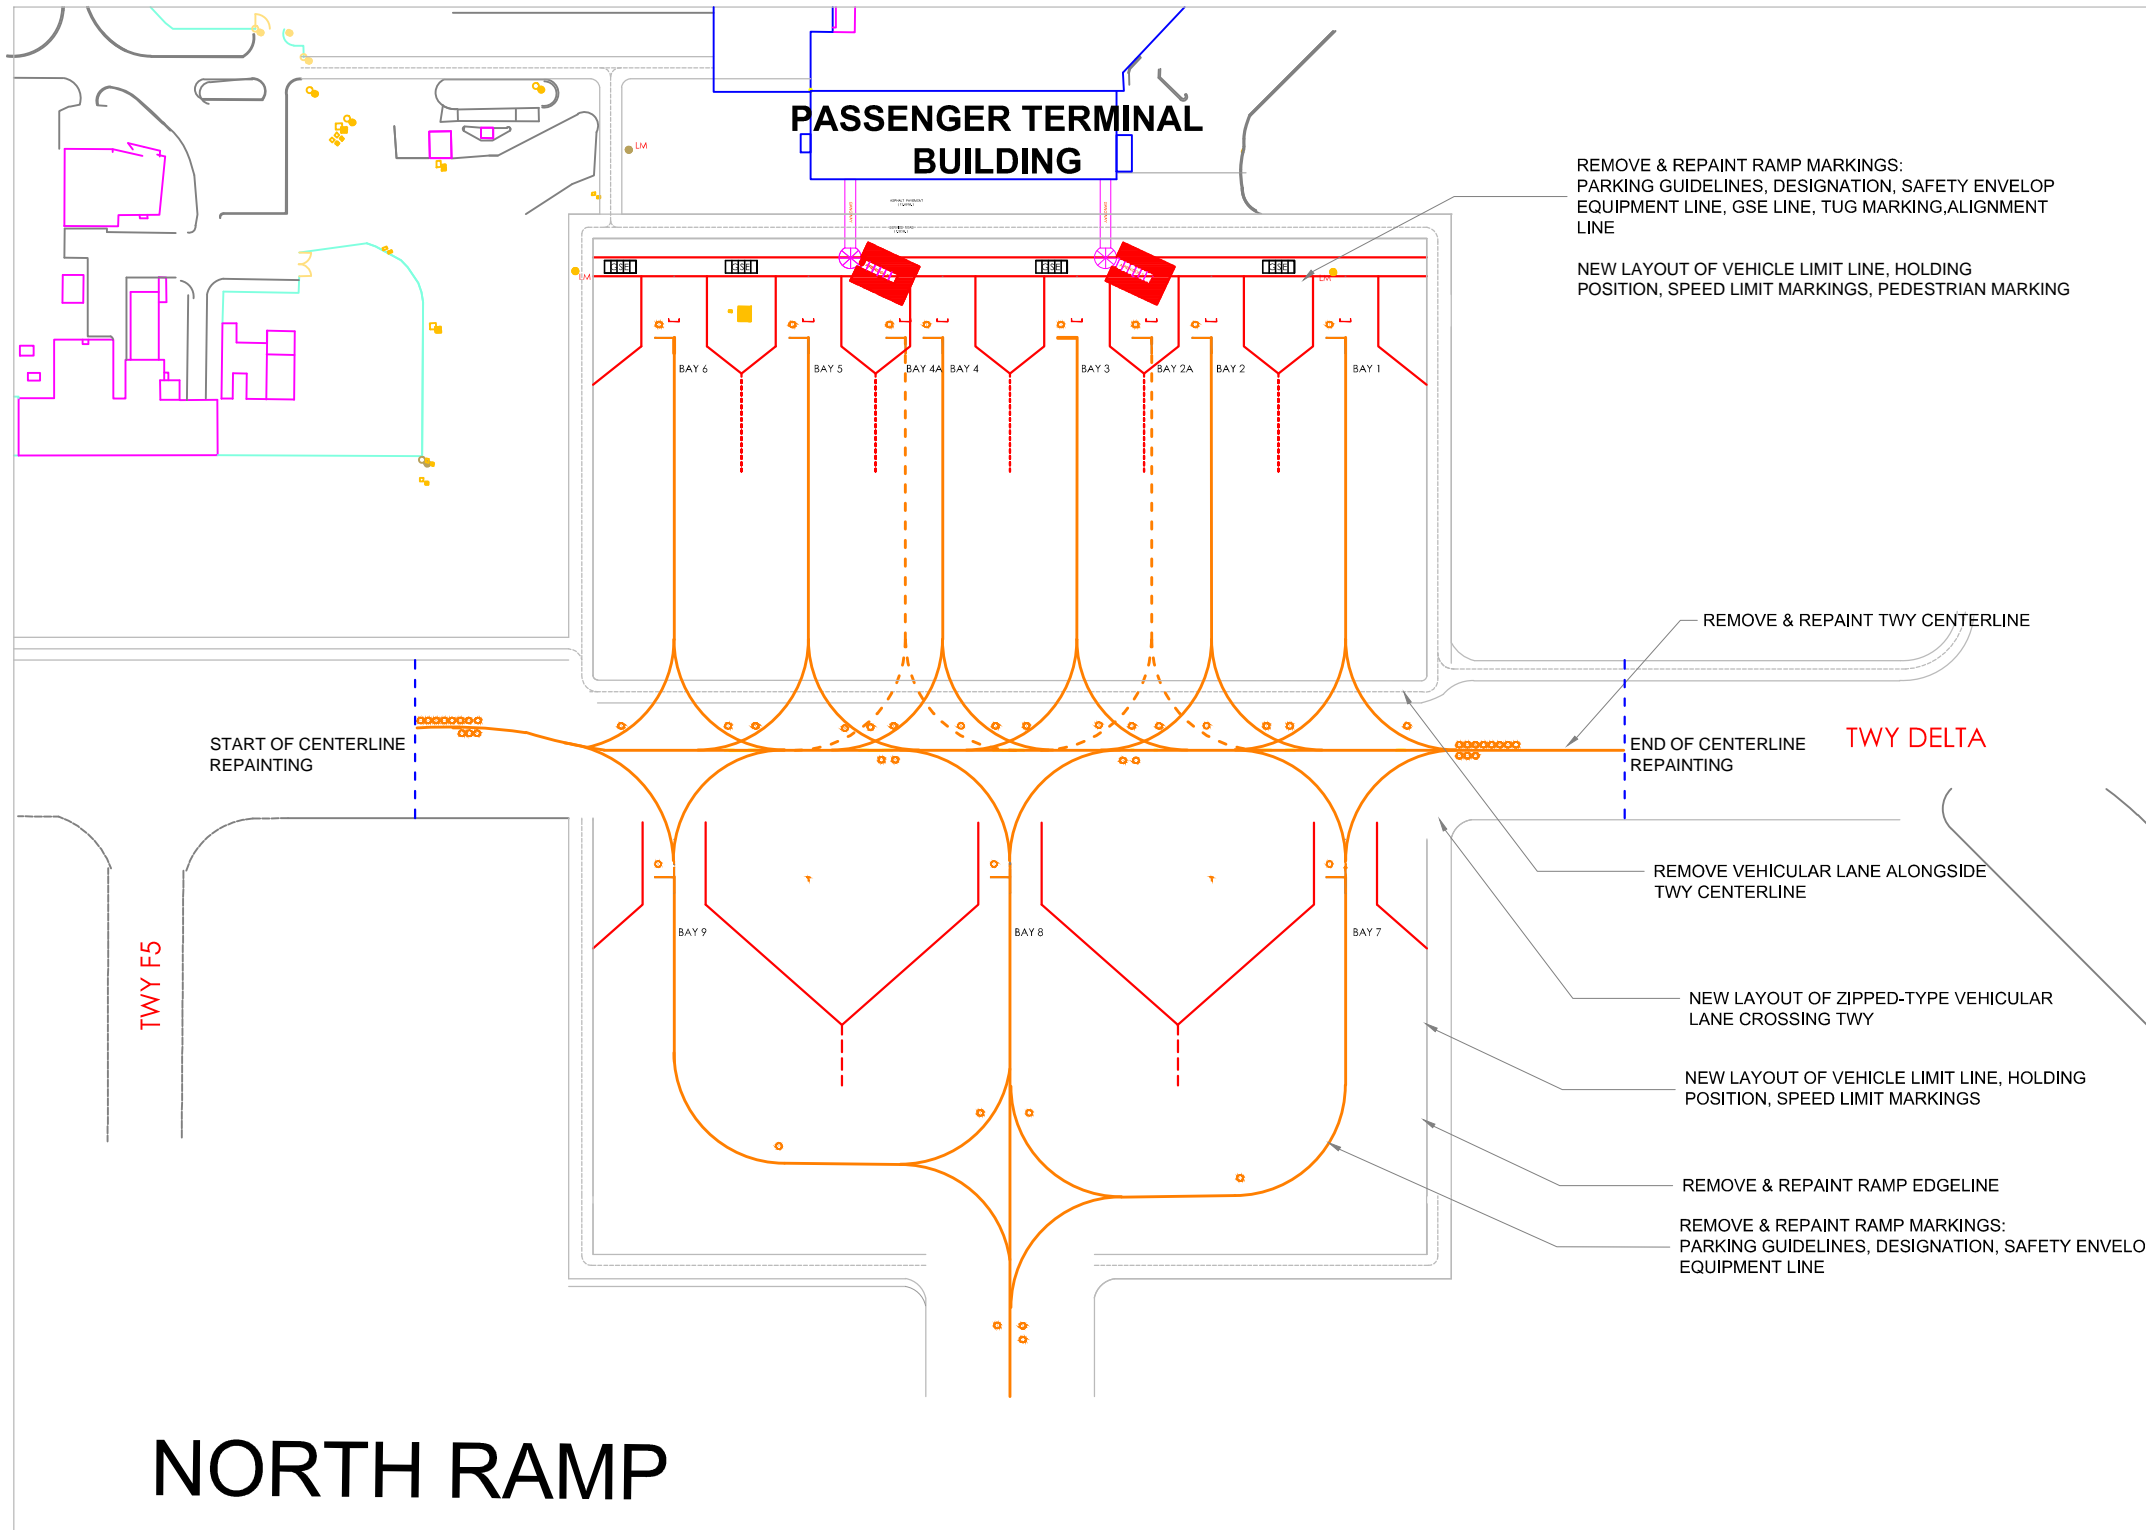


**SITE**




**LOCATION MAP**

	Project Title:	Prepared by:	Checked & Verified by:	Recommending Approval:	Approved by:	Sheet Content:	Sheet No.
	<b>REMOVAL &amp; RE-PAINTING OF PAVEMENT MARKINGS AT NORTH RAMP AND MAIN RAMP</b>	<b>RAMONCITO D. PAYAD</b> <small>SR. CIVIL ENGR.-CIVIL WORKS</small>	<b>JOVITO M. SUNGA</b> <small>MANAGER - EMD</small>	<b>MARCELINO O. IBAÑEZ, JR.</b> <small>OIC - AOMG</small>	<b>ALEXANDER S. CAUGUIRAN</b> <small>OIC/ACTING PRESIDENT &amp; CEO</small>	<b>AS SHOWN</b>	<b>1/6</b>




Project Title:	Prepared by:	Checked & Verified by:	Recommending Approval:	Approved by:	Sheet Content:	Sheet No.
<b>REMOVAL &amp; RE-PAINING OF PAVEMENT MARKINGS AT NORTH RAMP AND MAIN RAMP</b>	<b>RAMONCITO D. PAYAD</b> SR. CIVIL ENGR.-CIVIL WORKS	<b>JOVITO M. SUNGA</b> MANAGER - EMD	<b>MARCELINO O. IBAÑEZ, JR.</b> OIC - AOMG	<b>ALEXANDER S. CAUGUIRAN</b> OIC/ACTING PRESIDENT & CEO	AS SHOWN	2/6

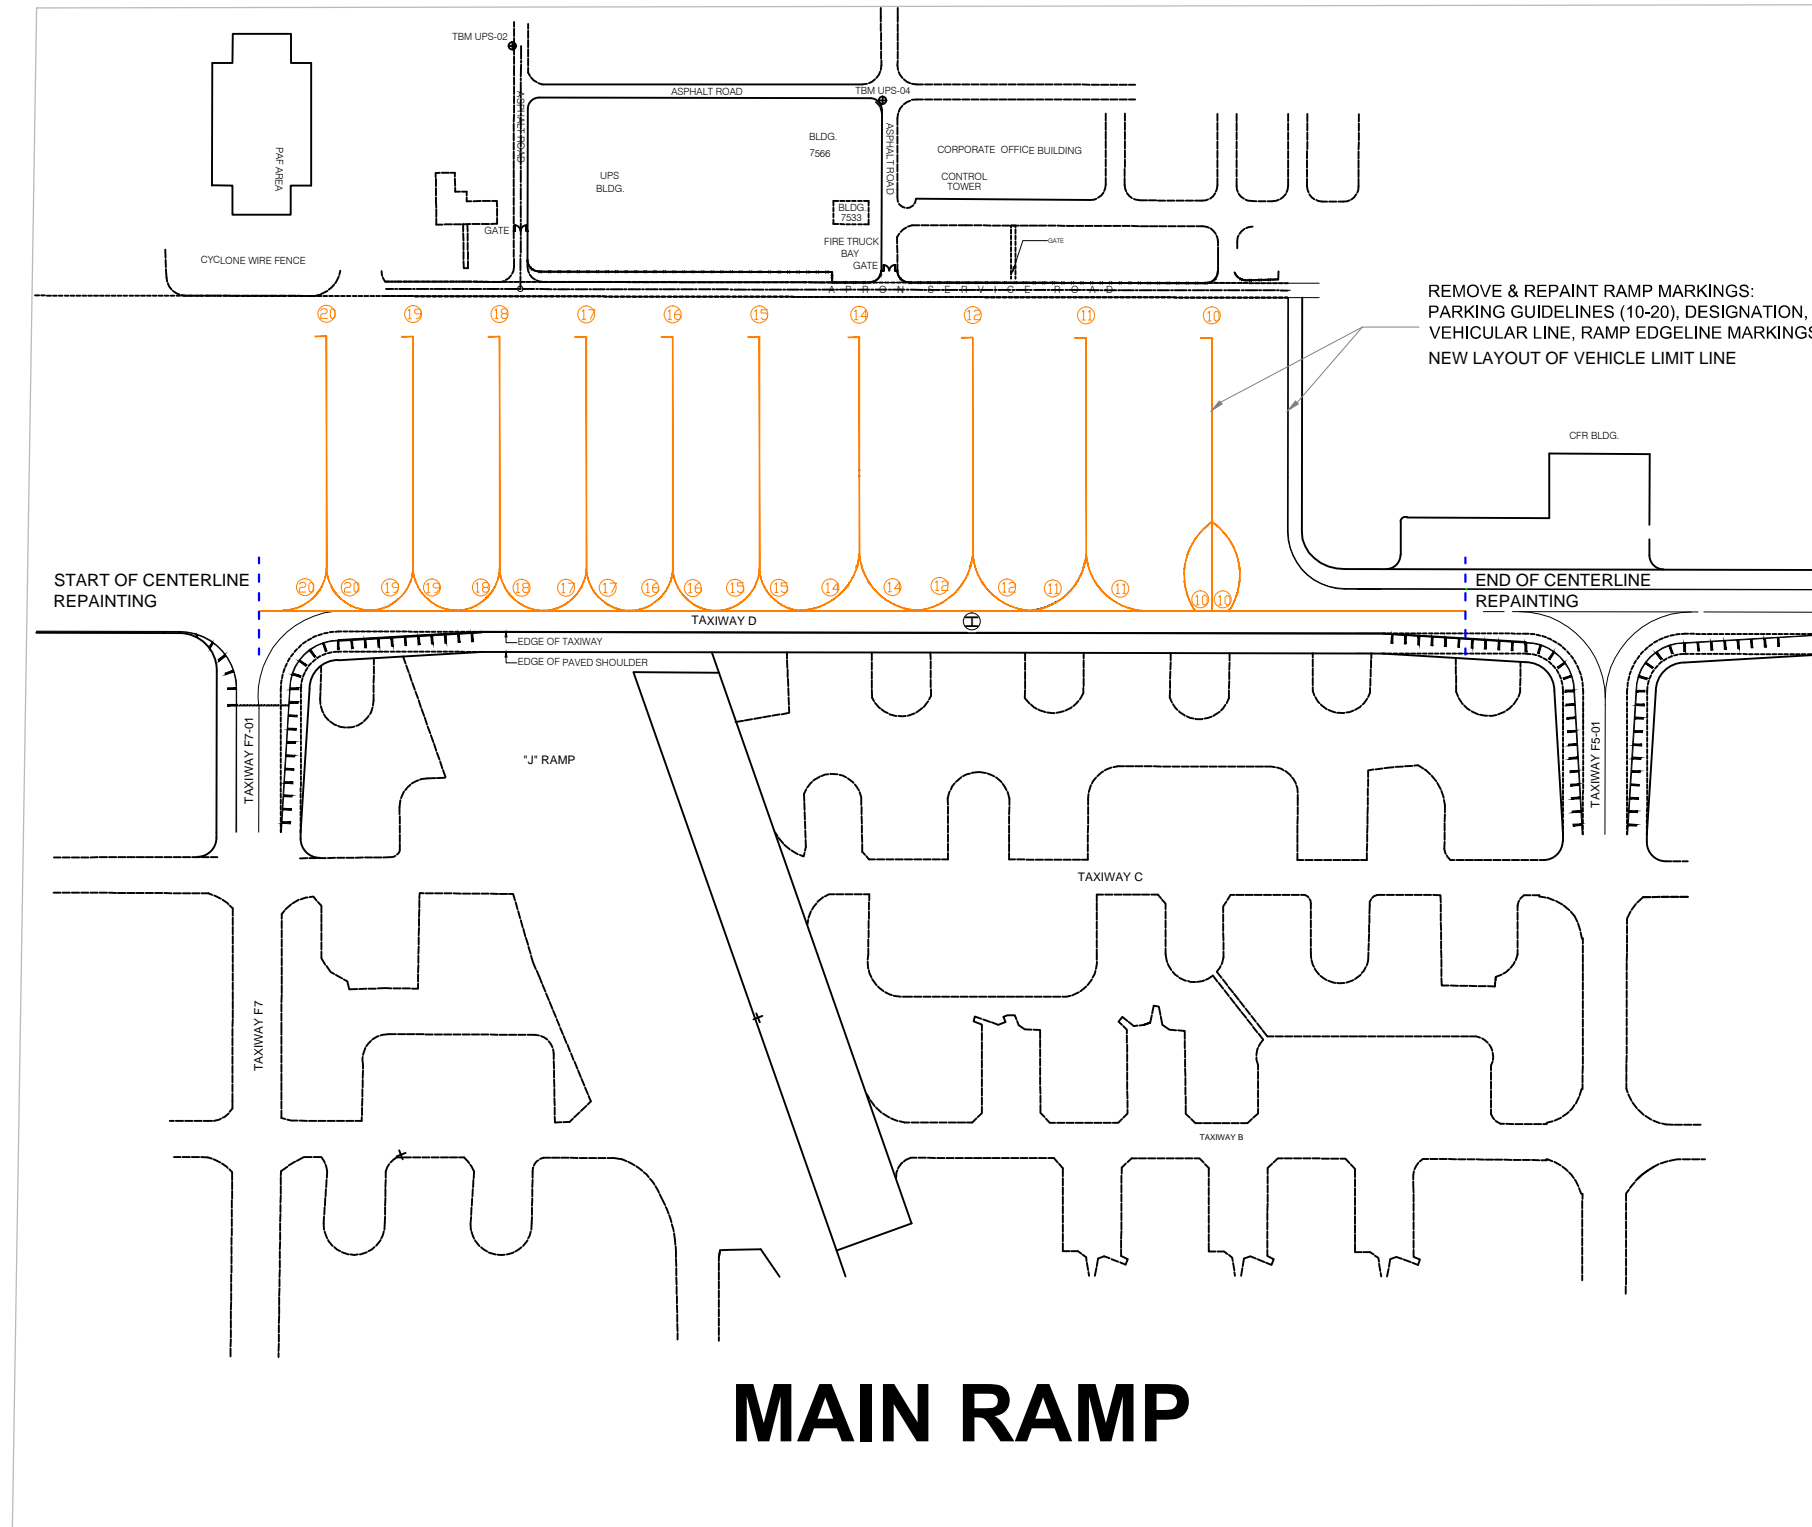


# MAIN RAMP


	Project Title:	Prepared by:	Checked & Verified by:	Recommending Approval:	Approved by:	Sheet Content:	Sheet No.
	<b>REMOVAL &amp; RE-PAINTING OF PAVEMENT MARKINGS AT NORTH RAMP AND MAIN RAMP</b>	<b>RAMONCITO D. PAYAD</b> SR. CIVIL ENGR.-CIVIL WORKS	<b>JOVITO M. SUNGA</b> MANAGER - EMD	<b>MARCELINO O. IBAÑEZ, JR.</b> OIC - AOMG	<b>ALEXANDER S. CAUGUIRAN</b> OIC/ACTING PRESIDENT & CEO	AS SHOWN	3/6

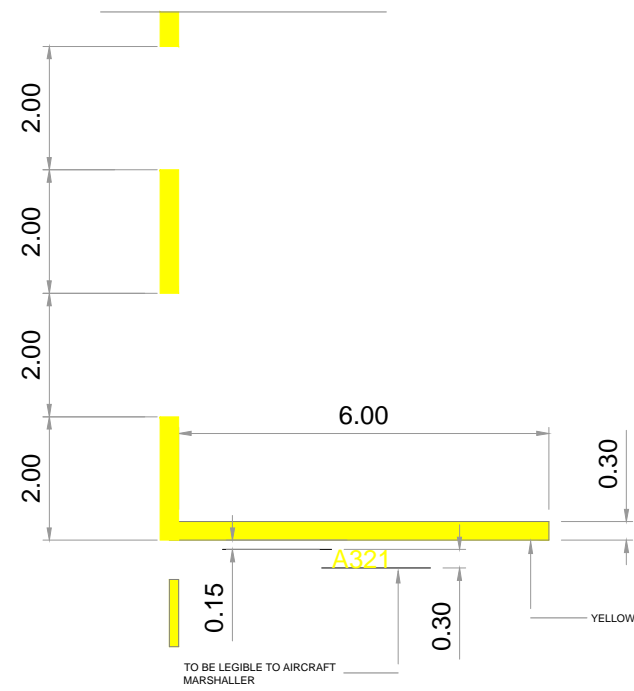


DETAIL OF SECONDARY PARKING, 2A & 4A  
SCALE 1:100M

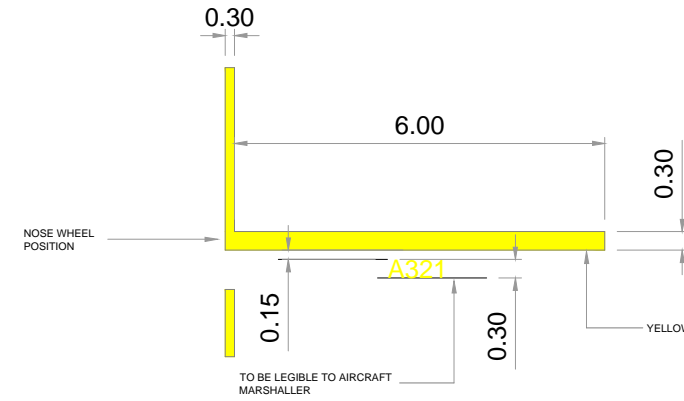


DETAIL OF MARSHALLER STOP LINE  
SCALE 1:100M

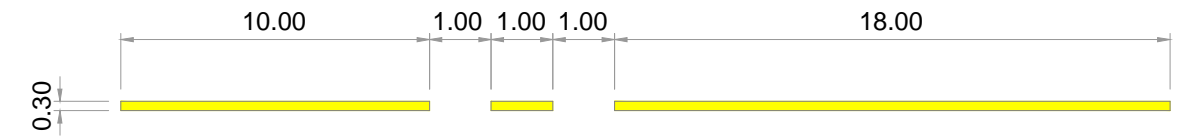


DETAIL OF ALIGNMENT LINE  
SCALE 1:100M

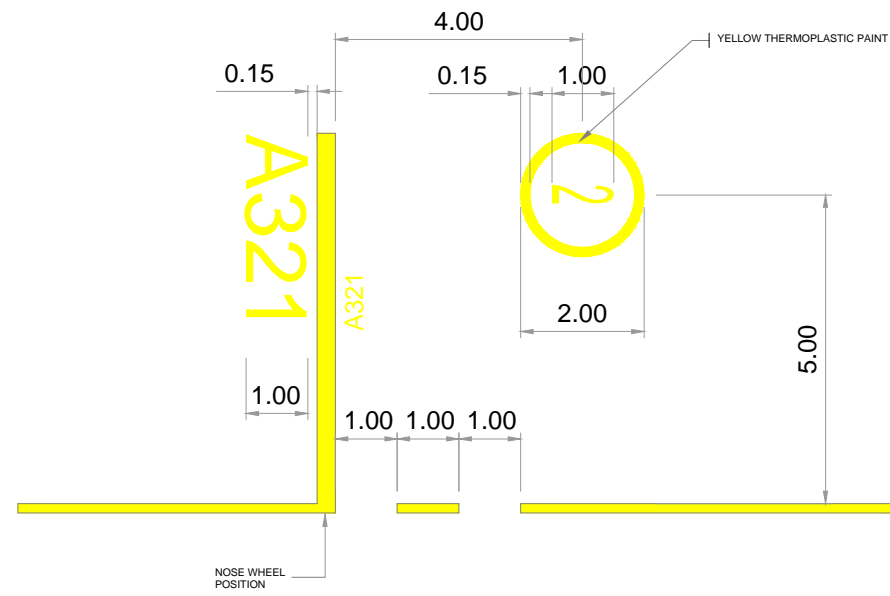

DETAIL OF AIRCRAFT PARKING POSITION (TYPICAL)  
SCALE 1:100M

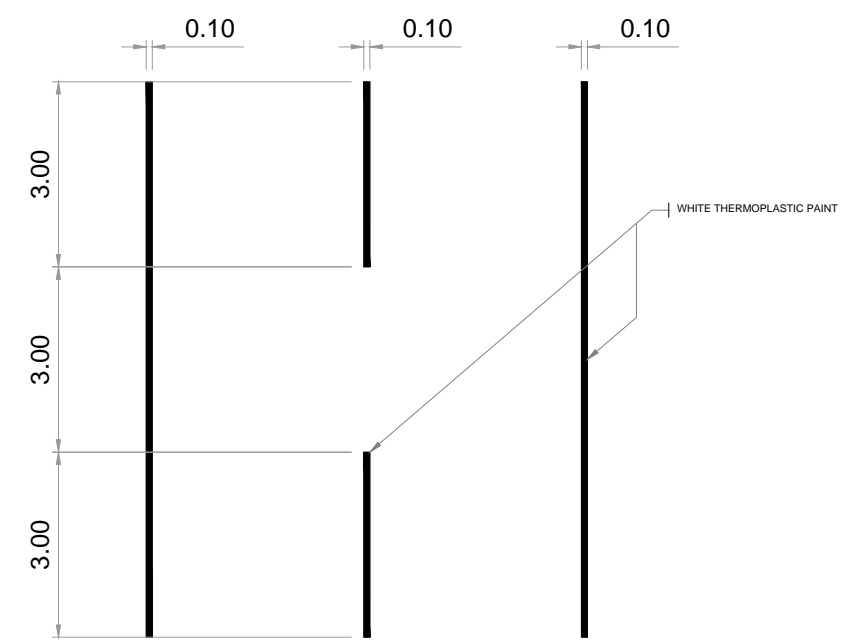

DETAIL OF RAMP SERVICE ROAD  
SCALE 1:100M

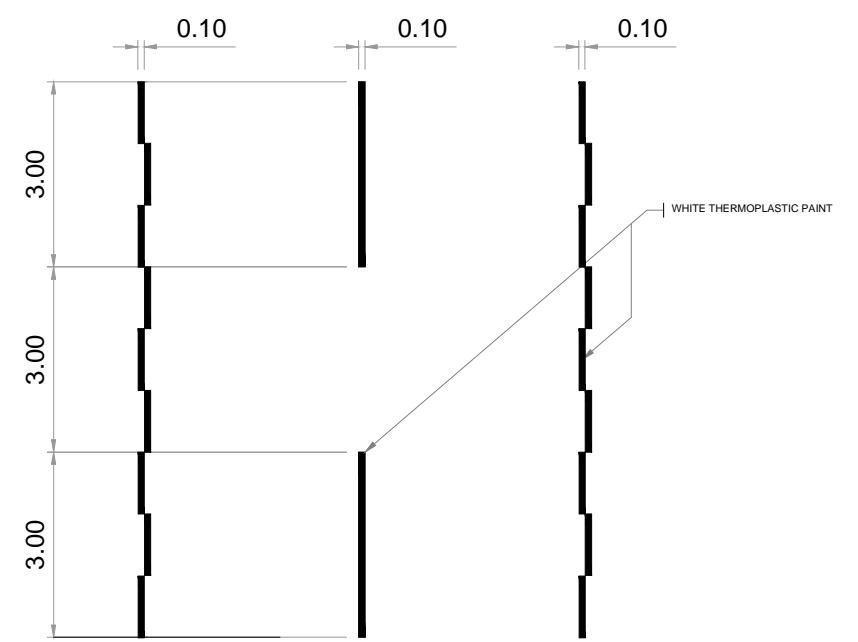


DETAIL OF RAMP SERVICE ROAD CROSSING TAXIWAY  
SCALE 1:100M




Project Title:	Prepared by:	Checked & Verified by:	Recommending Approval:	Approved by:	Sheet Content:	Sheet No.
<b>REMOVAL &amp; RE-PAINTING OF PAVEMENT MARKINGS AT NORTH RAMP AND MAIN RAMP</b>	<b>RAMONCITO D. PAYAD</b> SR. CIVIL ENGR.-CIVIL WORKS	<b>JOVITO M. SUNGA</b> MANAGER - EMD	<b>MARCELINO O. IBAÑEZ, JR.</b> OIC - AOMG	<b>ALEXANDER S. CAUGUIRAN</b> OIC/ACTING PRESIDENT & CEO	AS SHOWN	4/6




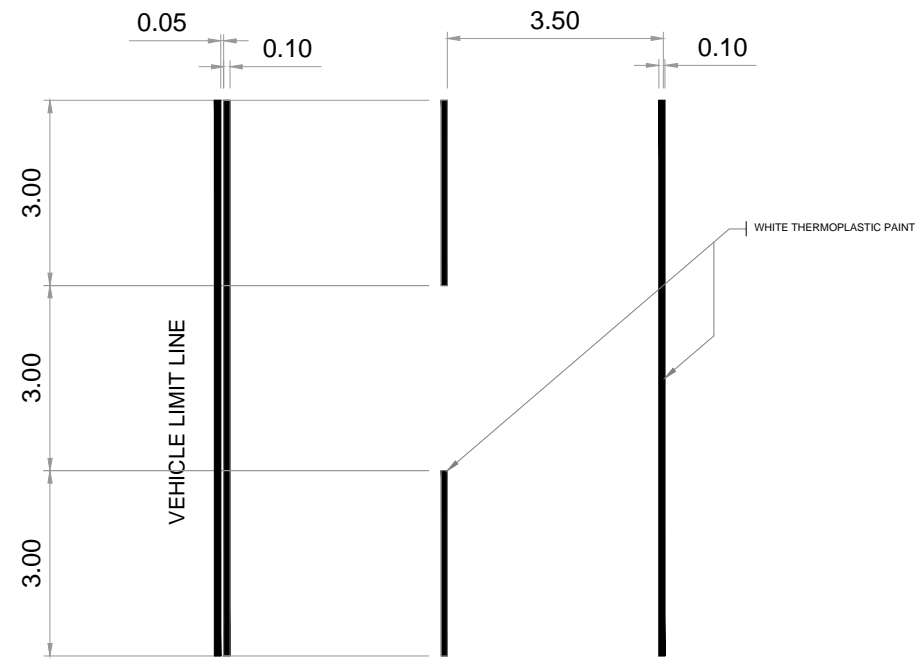


DETAIL OF RAMP SERVICE ROAD ALONGSIDE A VEHICLE LIMIT LINE  
SCALE 1:100M

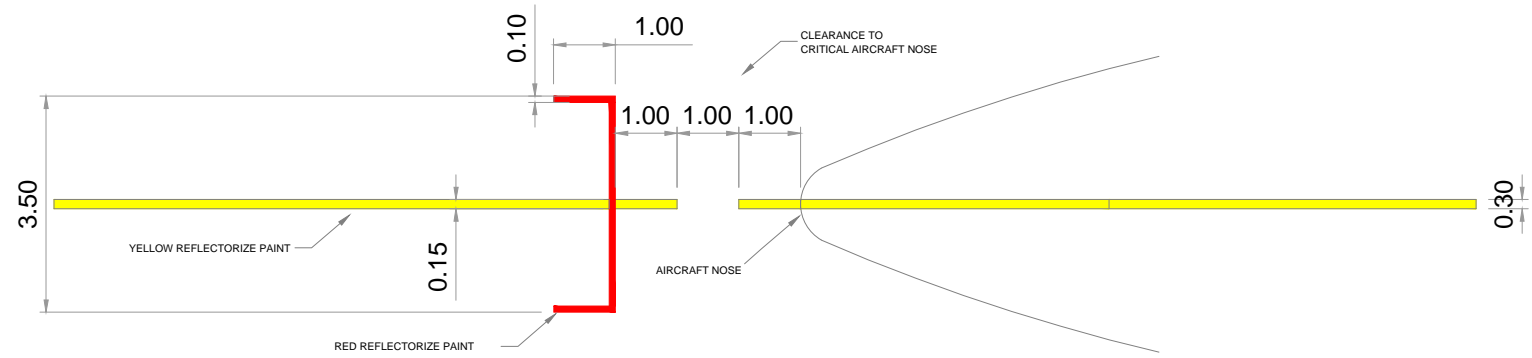


DETAIL OF TUG PARKING POSITION LINE  
SCALE 1:100M

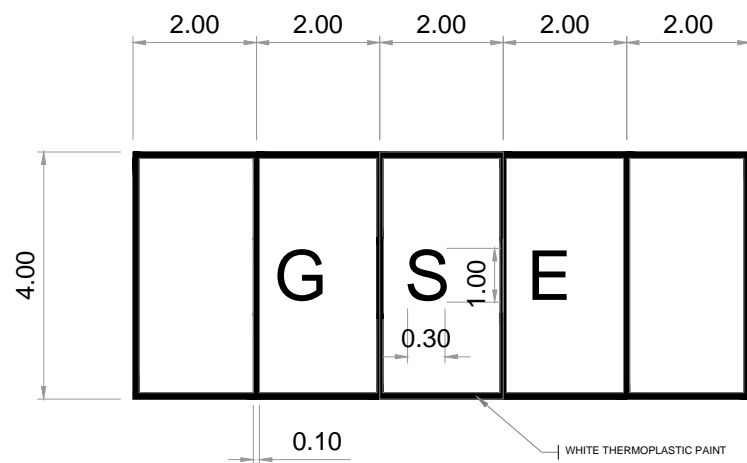

DETAIL OF GSE PARKING  
SCALE 1:100M

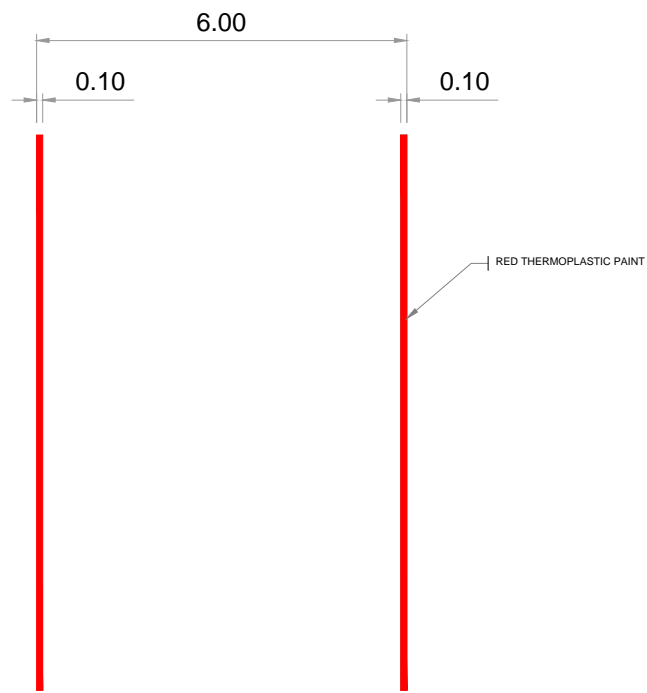


DETAIL OF GSE AREA  
SCALE 1:100M

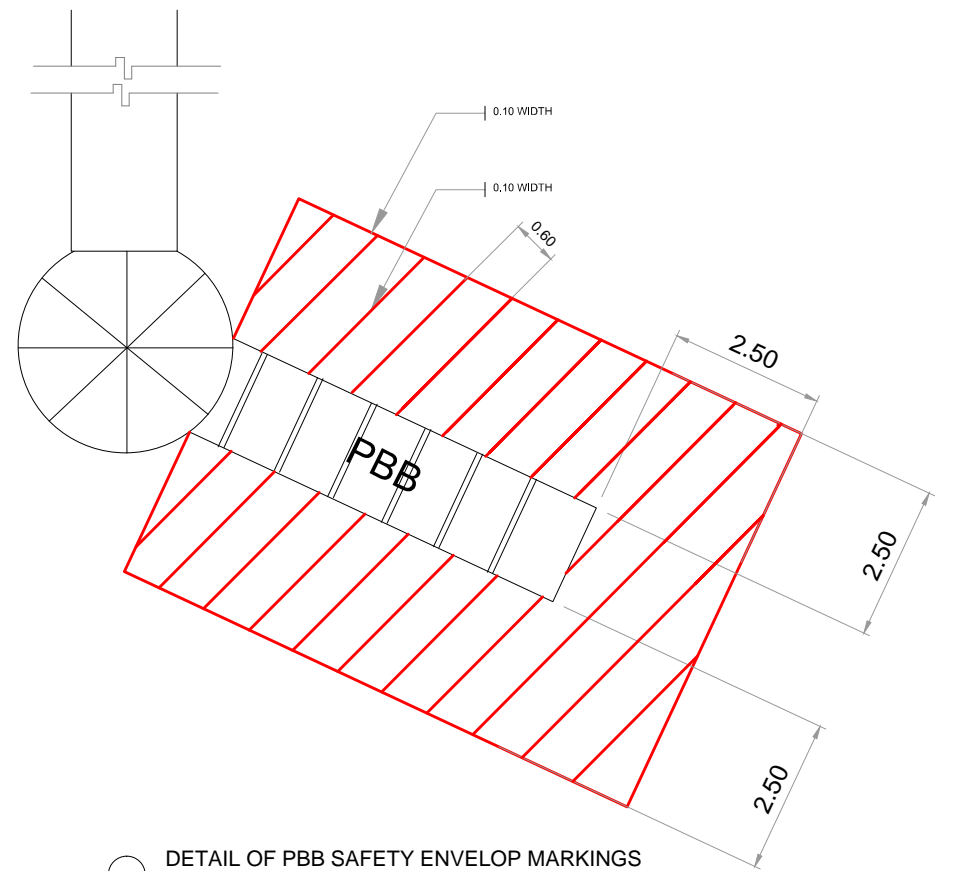


DETAIL OF PBB SAFETY ENVELOP MARKINGS  
SCALE 1:200M




Project Title:	Prepared by:	Checked & Verified by:	Recommending Approval:	Approved by:	Sheet Content:	Sheet No.
<b>REMOVAL &amp; RE-PAINTING OF PAVEMENT MARKINGS AT NORTH RAMP AND MAIN RAMP</b>	<b>RAMONCITO D. PAYAD</b> SR. CIVIL ENGR.-CIVIL WORKS	<b>JOVITO M. SUNGA</b> MANAGER - EMD	<b>MARCELINO O. IBAÑEZ, JR.</b> OIC - AOMG	<b>ALEXANDER S. CAUGUIRAN</b> OIC/ACTING PRESIDENT & CEO	AS SHOWN	5/6

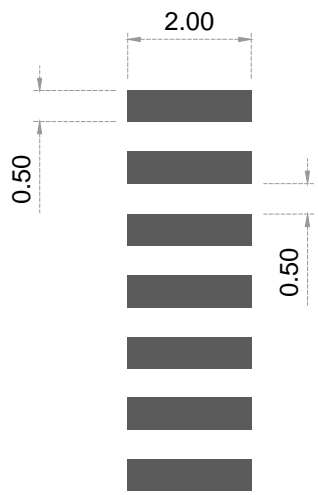


DETAIL OF PEDESTRIAN CROSSING  
SCALE 1:200M

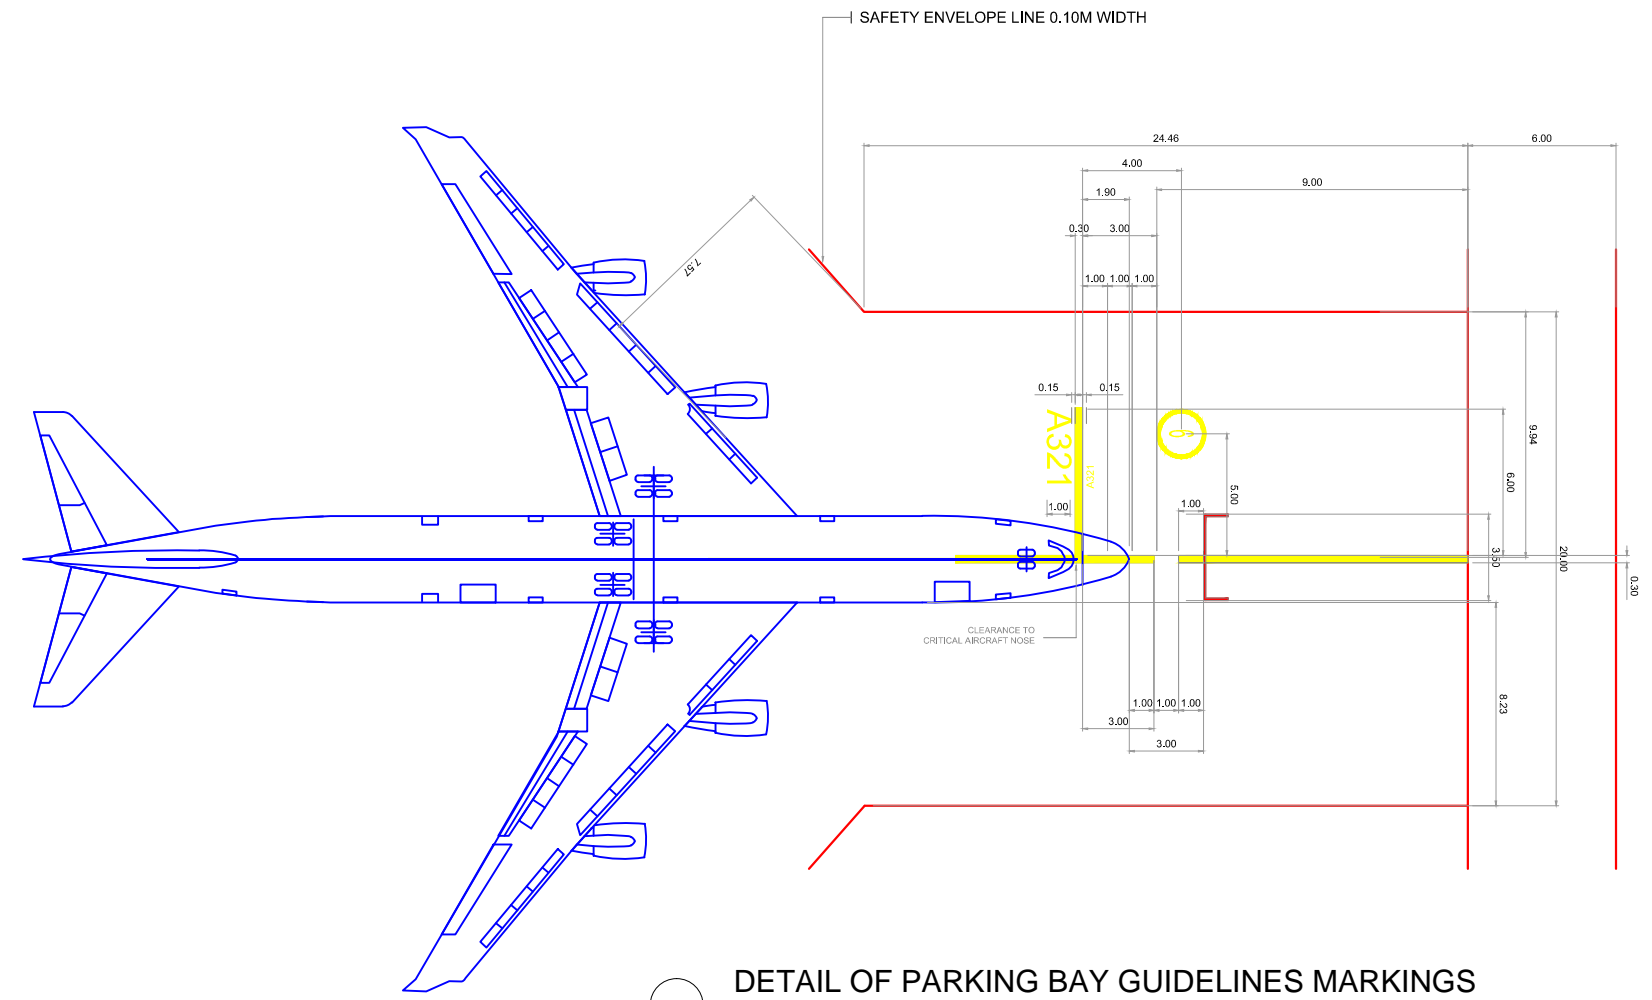

DETAIL OF PARKING BAY GUIDELINES MARKINGS  
SCALE 1:200M

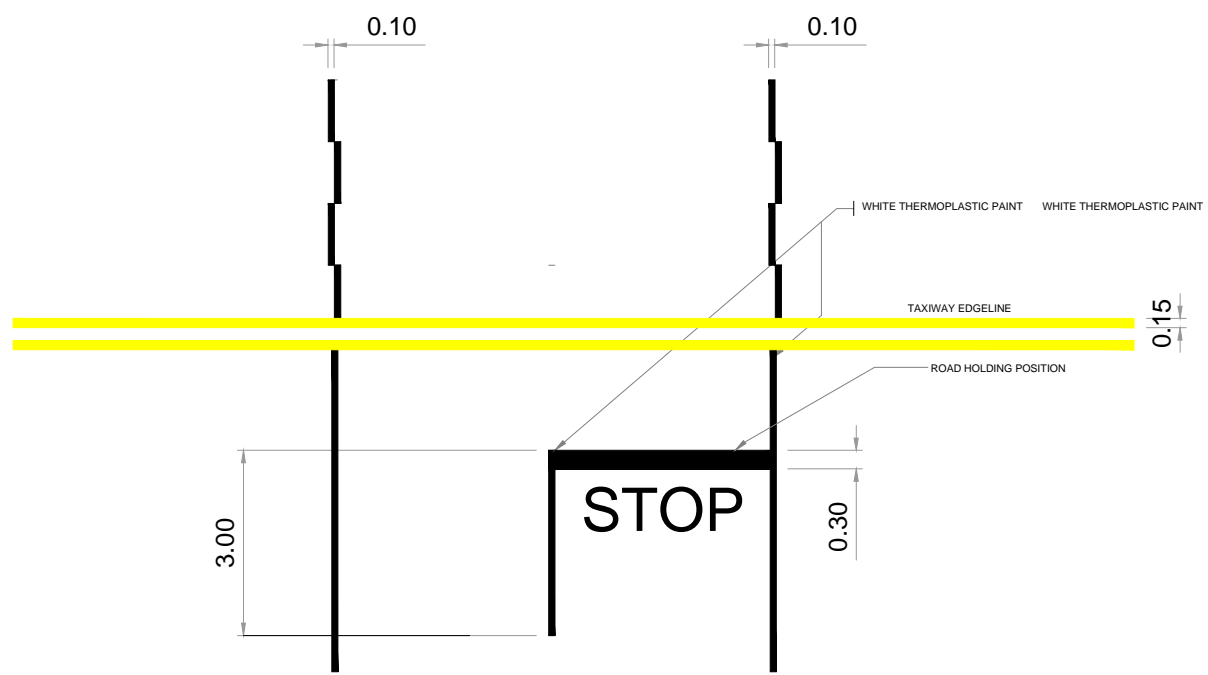

DETAIL OF RAMP SERVICE ROAD HOLDING POSITION  
SCALE 1:100M

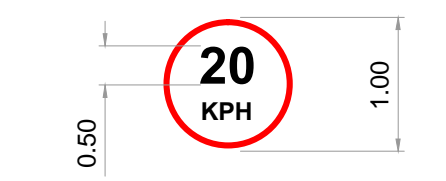

DETAIL OF SPEED LIMIT MARKING  
SCALE 1:100M



Project Title:	Prepared by:	Checked & Verified by:	Recommending Approval:	Approved by:	Sheet Content:	Sheet No.
REMOVAL & RE-PAINTING OF PAVEMENT MARKINGS AT NORTH RAMP AND MAIN RAMP	RAMONCITO D. PAYAD SR. CIVIL ENGR.-CIVIL WORKS	JOVITO M. SUNGA MANAGER - EMD	MARCELINO O. IBAÑEZ, JR. OIC - AOMG	ALEXANDER S. CAUGUIRAN OIC/ACTING PRESIDENT & CEO	AS SHOWN	6/6