


- LEGEND:**
- PICNIC GROUND BOUNDARY
 - TREE
 - STREET LIGHT
 - L.P. LAMP POST
 - B.L. BOLLARD LIGHTING
 - ▭ STRUCTURES
 - SEWER LINE
 - POTABLE WATER LINE
 - FENCE
 - CANAL
 - ROAD DESIGN
 - EXISTING ROAD
 - POWER LINE

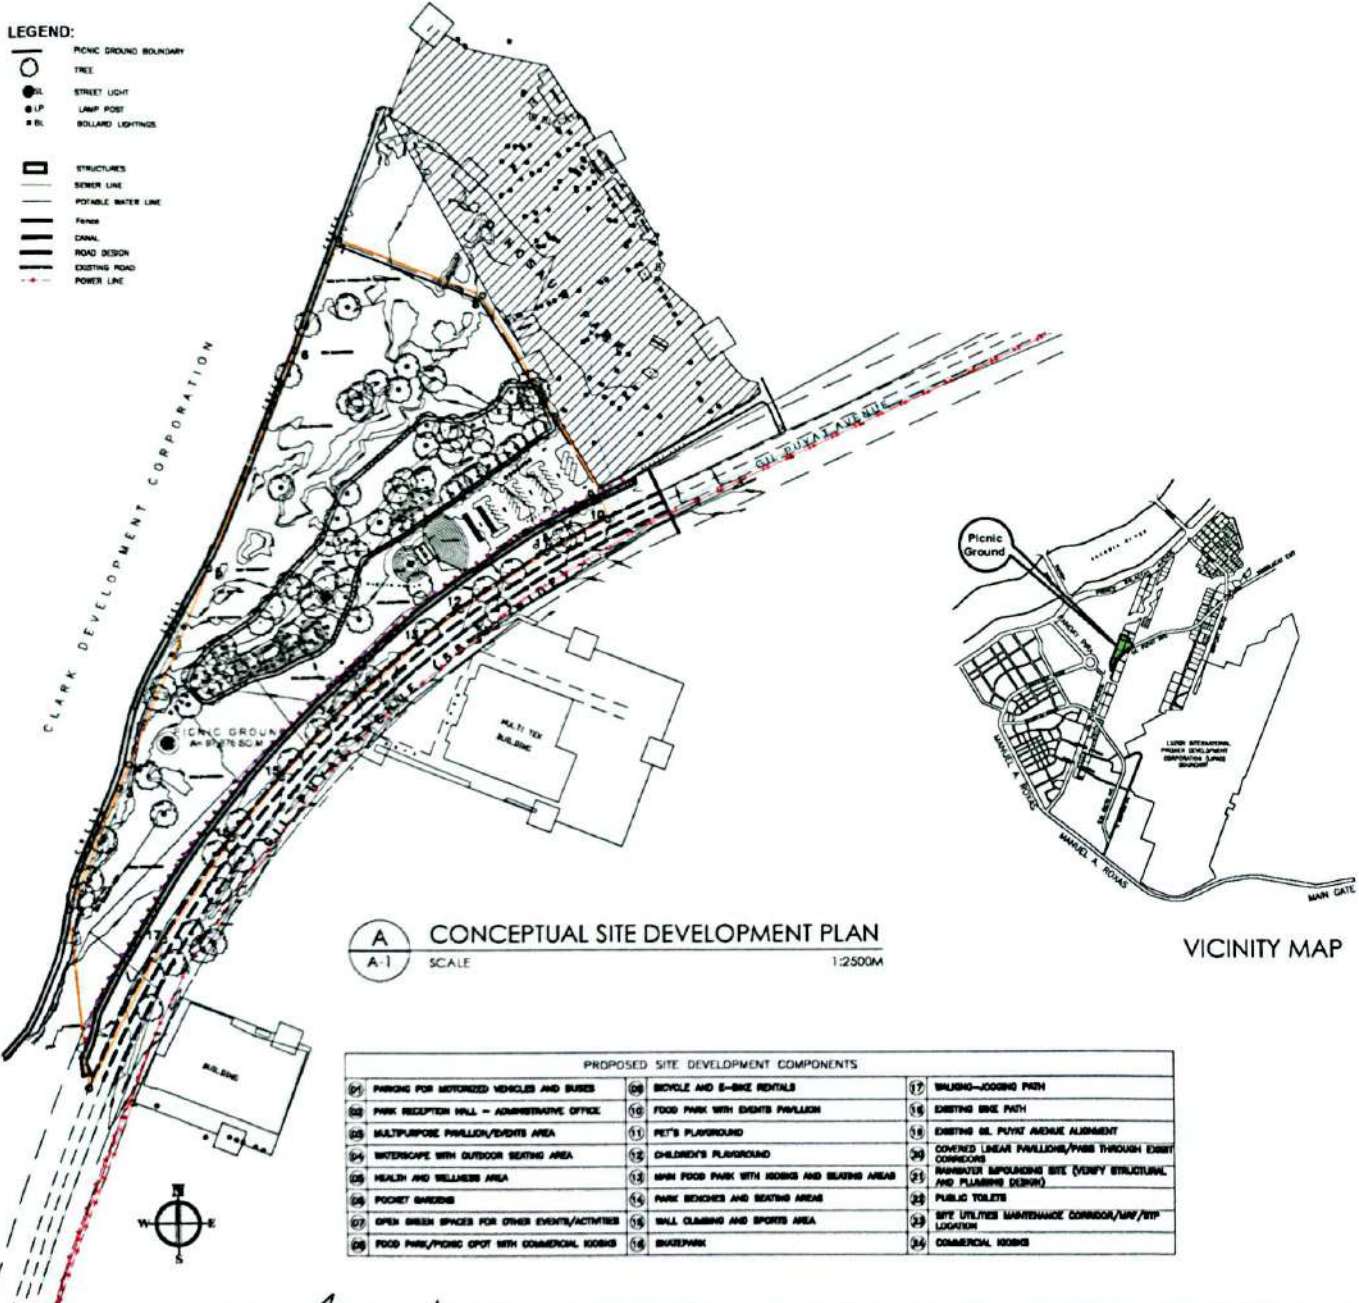

A CONCEPTUAL SITE DEVELOPMENT PLAN
A-1 SCALE 1:2500M

VICINITY MAP

PROPOSED SITE DEVELOPMENT COMPONENTS		
01 PARKING FOR MOTORIZED VEHICLES AND BUSES	08 BICYCLE AND E-BIKE RENTALS	17 BUILDING-COORDED PATH
02 PARK RECEPTION HALL - ADMINISTRATIVE OFFICE	09 FOOD PARK WITH EVENT'S PAVILION	18 EXISTING BIKE PATH
03 MULTIPURPOSE PAVILION/EVENTS AREA	10 PET'S PLAYGROUND	19 EXISTING BL. PUNAT AVENUE ALIGNMENT
04 WATERSCOPE WITH OUTDOOR SEATING AREA	11 CHILDREN'S PLAYGROUND	20 COVERED LINEAR PAVILIONS/PATHS THROUGH EXIST CORRIDORS
05 HEALTH AND WELLNESS AREA	12 OPEN FOOD PARK WITH SEATING AND SEATING AREAS	21 WATERFALL SPONSORING SITE (VERIFY STRUCTURAL AND PLUMBING DESIGN)
06 POCKET GREENS	13 PARK BENCHES AND SEATING AREAS	22 PUBLIC TOILETS
07 OPEN GREEN SPACES FOR OTHER EVENTS/ACTIVITIES	14 BALL CLIMBING AND SPORTS AREA	23 SITE UTILITIES MAINTENANCE CORRIDOR/ROW/W/P LOCATION
08 FOOD PARK/PICNIC SPOT WITH COMMERCIAL KIOSKS	15 SHOPS/PARK	24 COMMERCIAL KIOSKS



CONCEPTUAL AERIAL PERSPECTIVE



CONCEPTUAL SPOT AERIAL PERSPECTIVES



	PREPARED BY: ARLENE MERYLL A. DAVIS MEMBER	CHECKED AND REVIEWED BY: ARLENE MERYLL A. DAVIS CLARK AIRPORT CITY DEVELOPMENT OF PUBLIC PARKS AND OPEN SPACES (CDA)	PROJECT: REDEVELOPMENT OF CLARK PICNIC GROUNDS CLARK CIVIL AVIATION COMPLEX CLARK FREEPORT ZONE, MABALACAT, PAMPANGA	APPROVED BY: ENGR. BRANDO M. AGUILERA VICE PRESIDENT FOR BUSINESS DEVELOPMENT AND OPERATIONS CLARK INTERNATIONAL SPORTS CORPORATION	SHEET CONTENTS: CONCEPTUAL SITE DEVELOPMENT PLAN CONCEPTUAL AERIAL PERSPECTIVE CONCEPTUAL SPOT AERIAL PERSPECTIVES VICINITY MAP	REVISIONS: <table border="1"> <tr><th>NO.</th><th>DATE</th><th>DESCRIPTION</th></tr> <tr><td> </td><td> </td><td> </td></tr> <tr><td> </td><td> </td><td> </td></tr> <tr><td> </td><td> </td><td> </td></tr> </table>	NO.	DATE	DESCRIPTION										BUD. PLANS BUD. BULLETIN ADDENDUM FOR PERMIT FOR CONSTRUCTION CONST. BULLETIN FOR DURATION FOR APPROVAL OFFICER	DRAWN BY: JML CHECKED BY: JML DATE: AUG 22 SHEET NO: A-1/1 PRINT NO:
	NO.	DATE	DESCRIPTION																	
PH: XXXXX PTR: XXXXXX POC: XXXXX PPR: XXXXXX POC: XXXXX PPR: XXXXXX TEL: XXX XXX XXX	OPERATIONS AND MAINTENANCE OF THE PARK IS REMAINDER OF THE ON SITE OPERATIONS TO BE HANDLED BY THE OPERATIONS AND MAINTENANCE OF THE PARK IS REMAINDER OF THE ON SITE OPERATIONS TO BE HANDLED BY	THE CONTRACTOR SHALL BE RESPONSIBLE FOR THE PROVISION OF ALL UTILITIES & SERVICES AS REFERENCED BY THE DRAWINGS AS PER	PROJECT:	APPROVED BY:	SHEET CONTENTS:	REVISIONS:	BUD. PLANS BUD. BULLETIN ADDENDUM FOR PERMIT FOR CONSTRUCTION CONST. BULLETIN FOR DURATION FOR APPROVAL OFFICER	DRAWN BY: JML CHECKED BY: JML DATE: AUG 22 SHEET NO: A-1/1 PRINT NO:												